


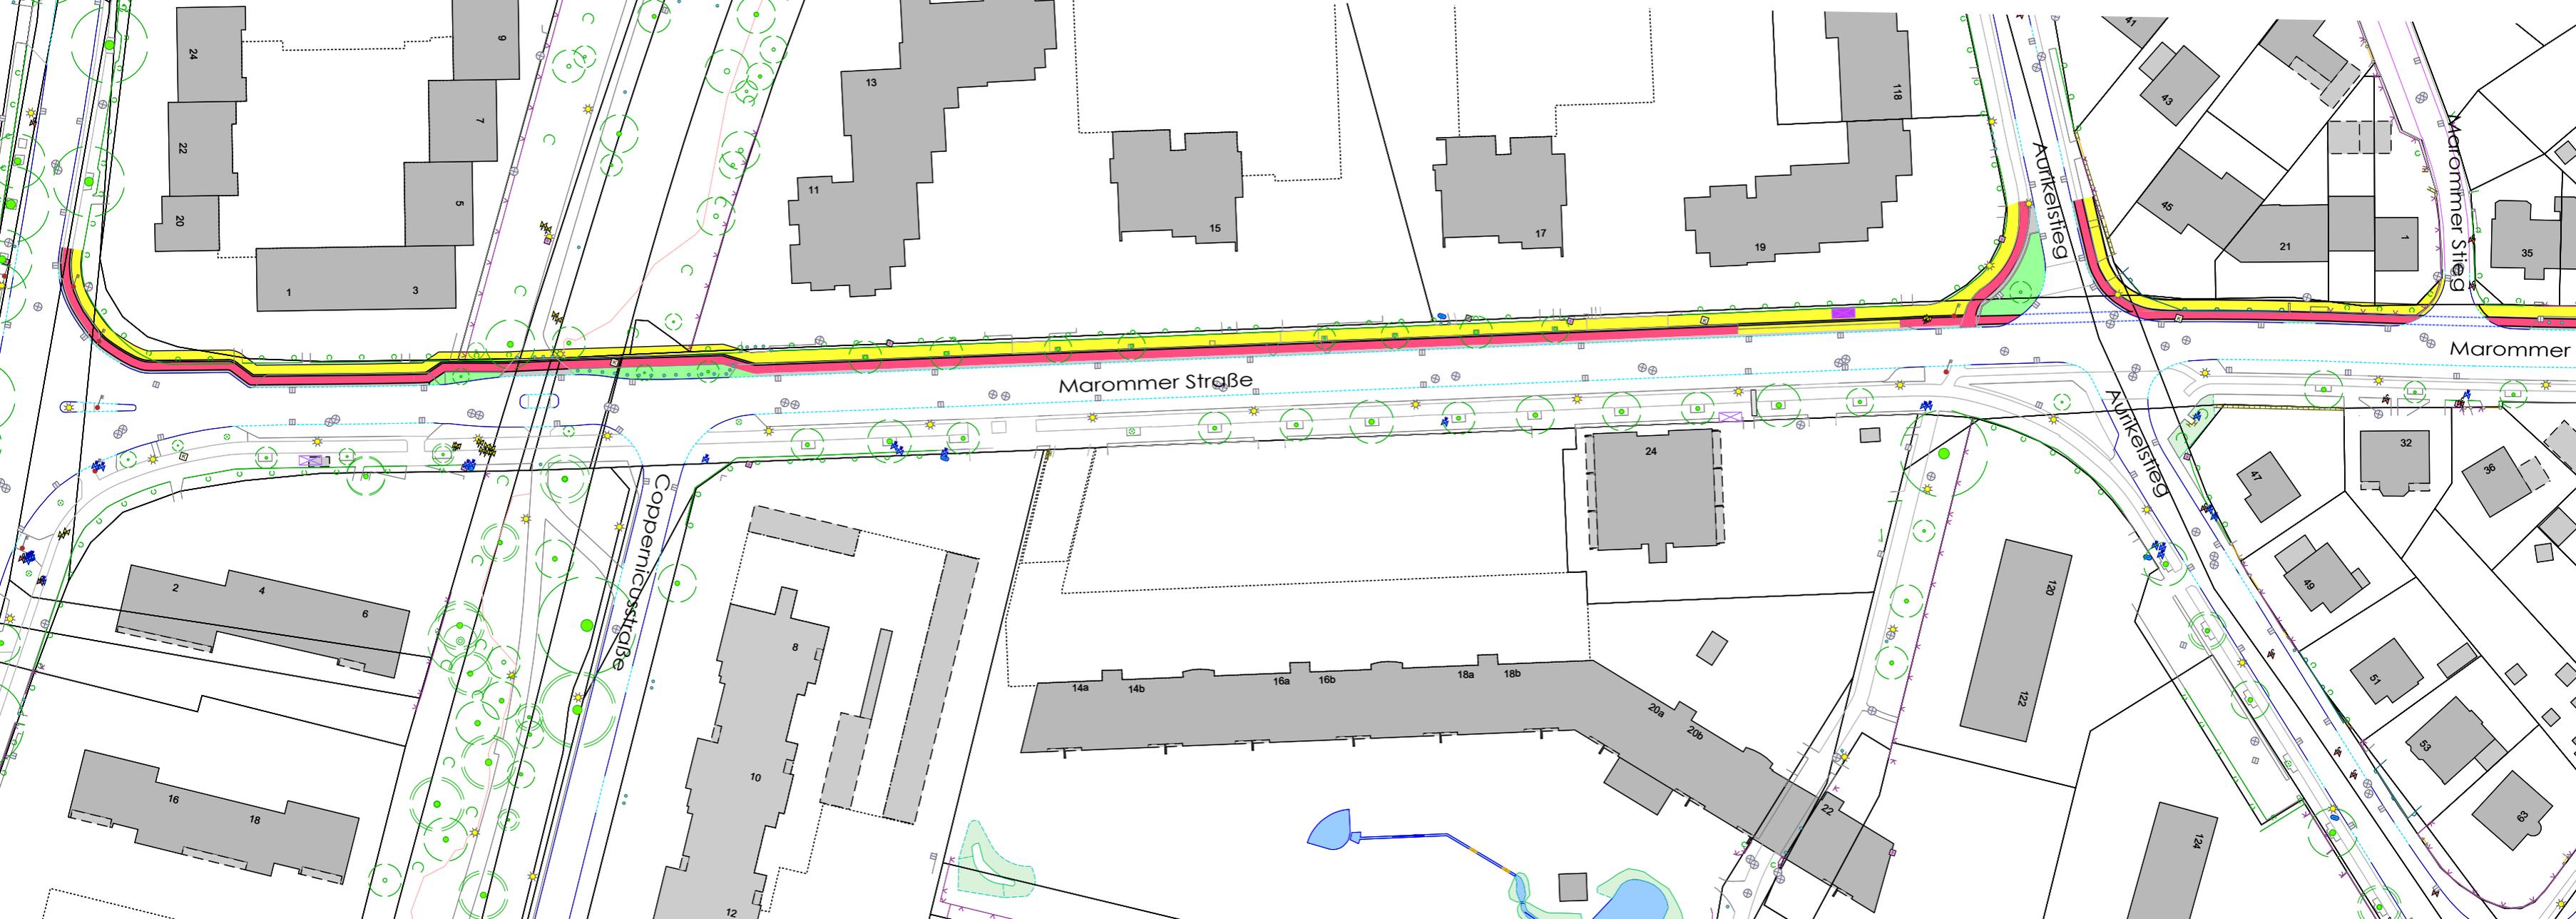

Anlage 1 – Lageplan
zur Vorlage B 20/0291-1



Marommer Straße

Aukelstieg

Marommer Stieg

Aukelstieg

Copenichsstraße

24
22
20

9
7
5

13
11

15

17

19

118

43
45

21

35

Marommer

2
4
6

16
18

8
10
12

14a 14b 16a 16b 18a 18b

24

20a 20b

22

120
122

47
49

32

36

51

53

58

124