




Anlage 10 zu TOP 12.7

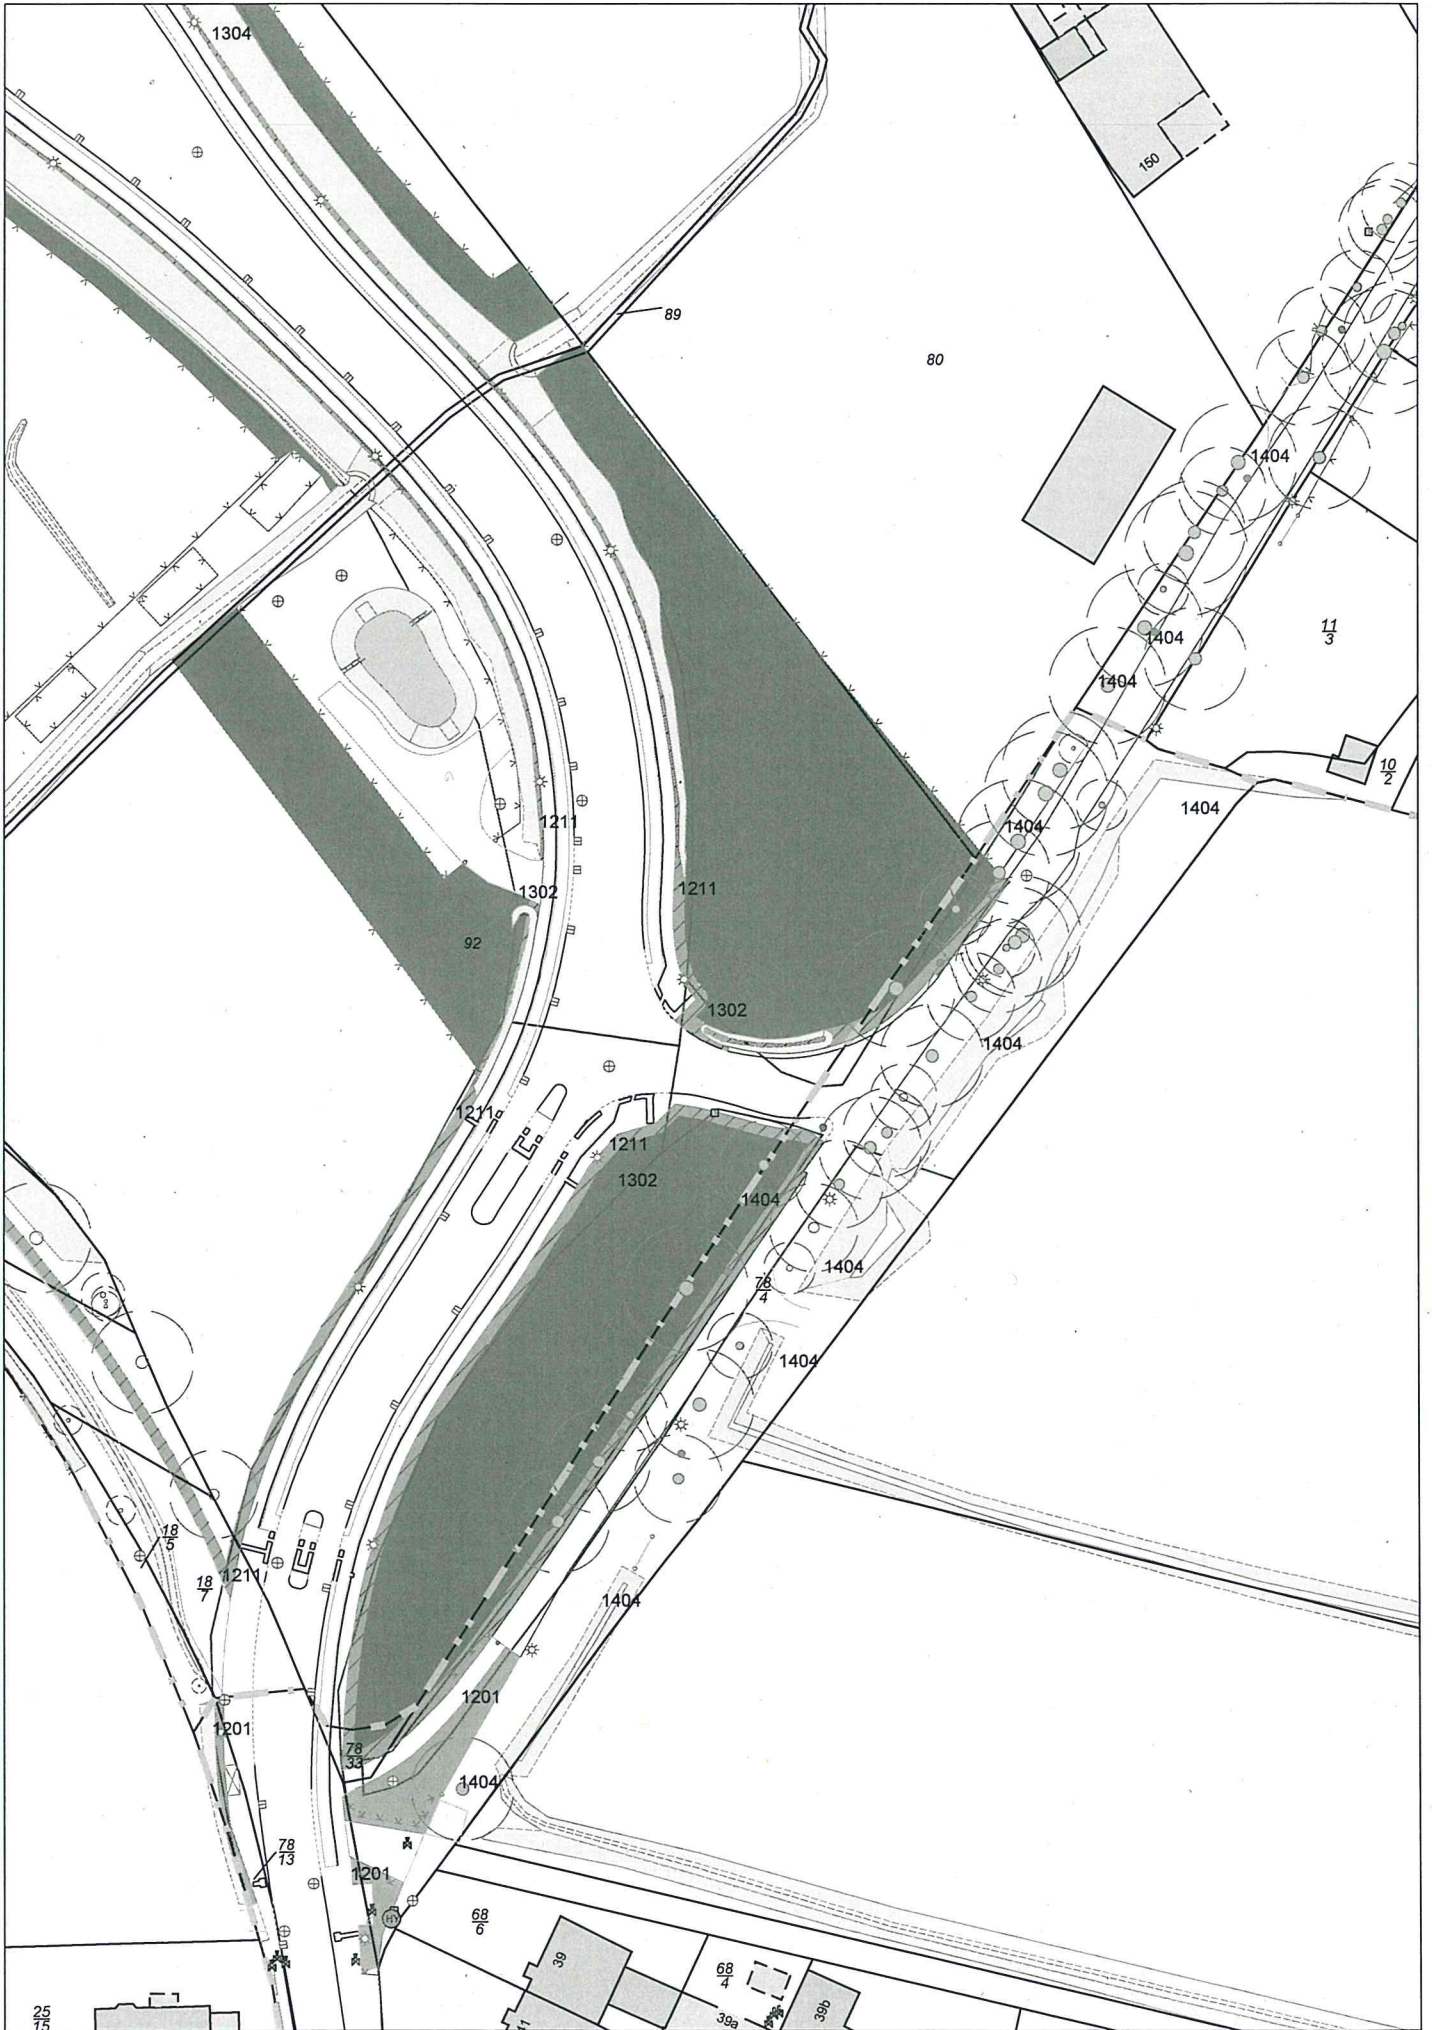

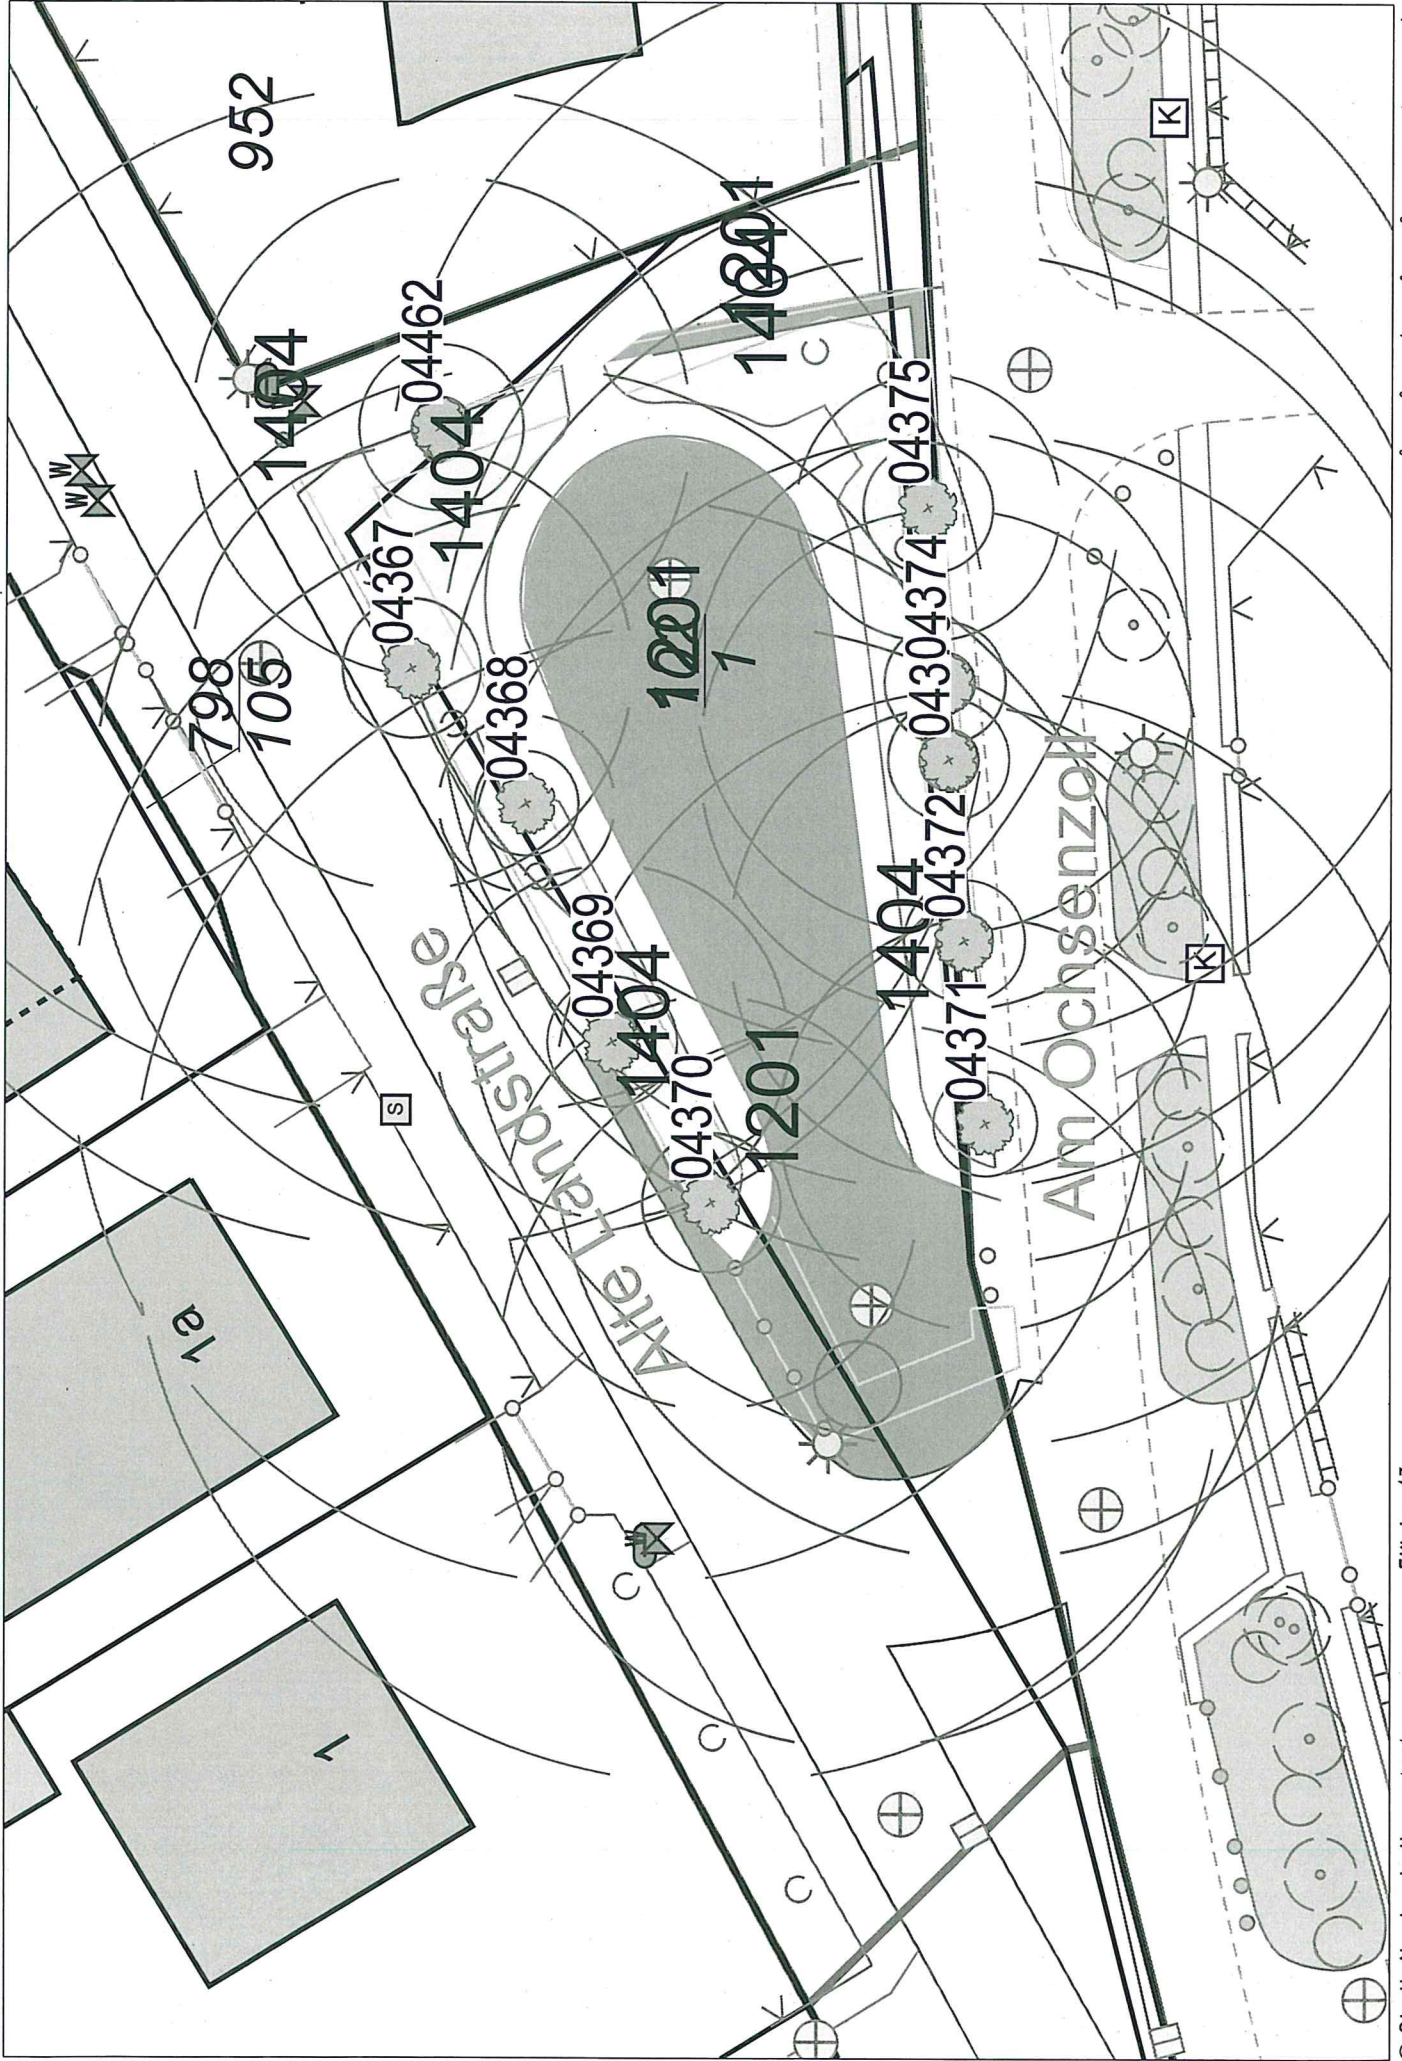


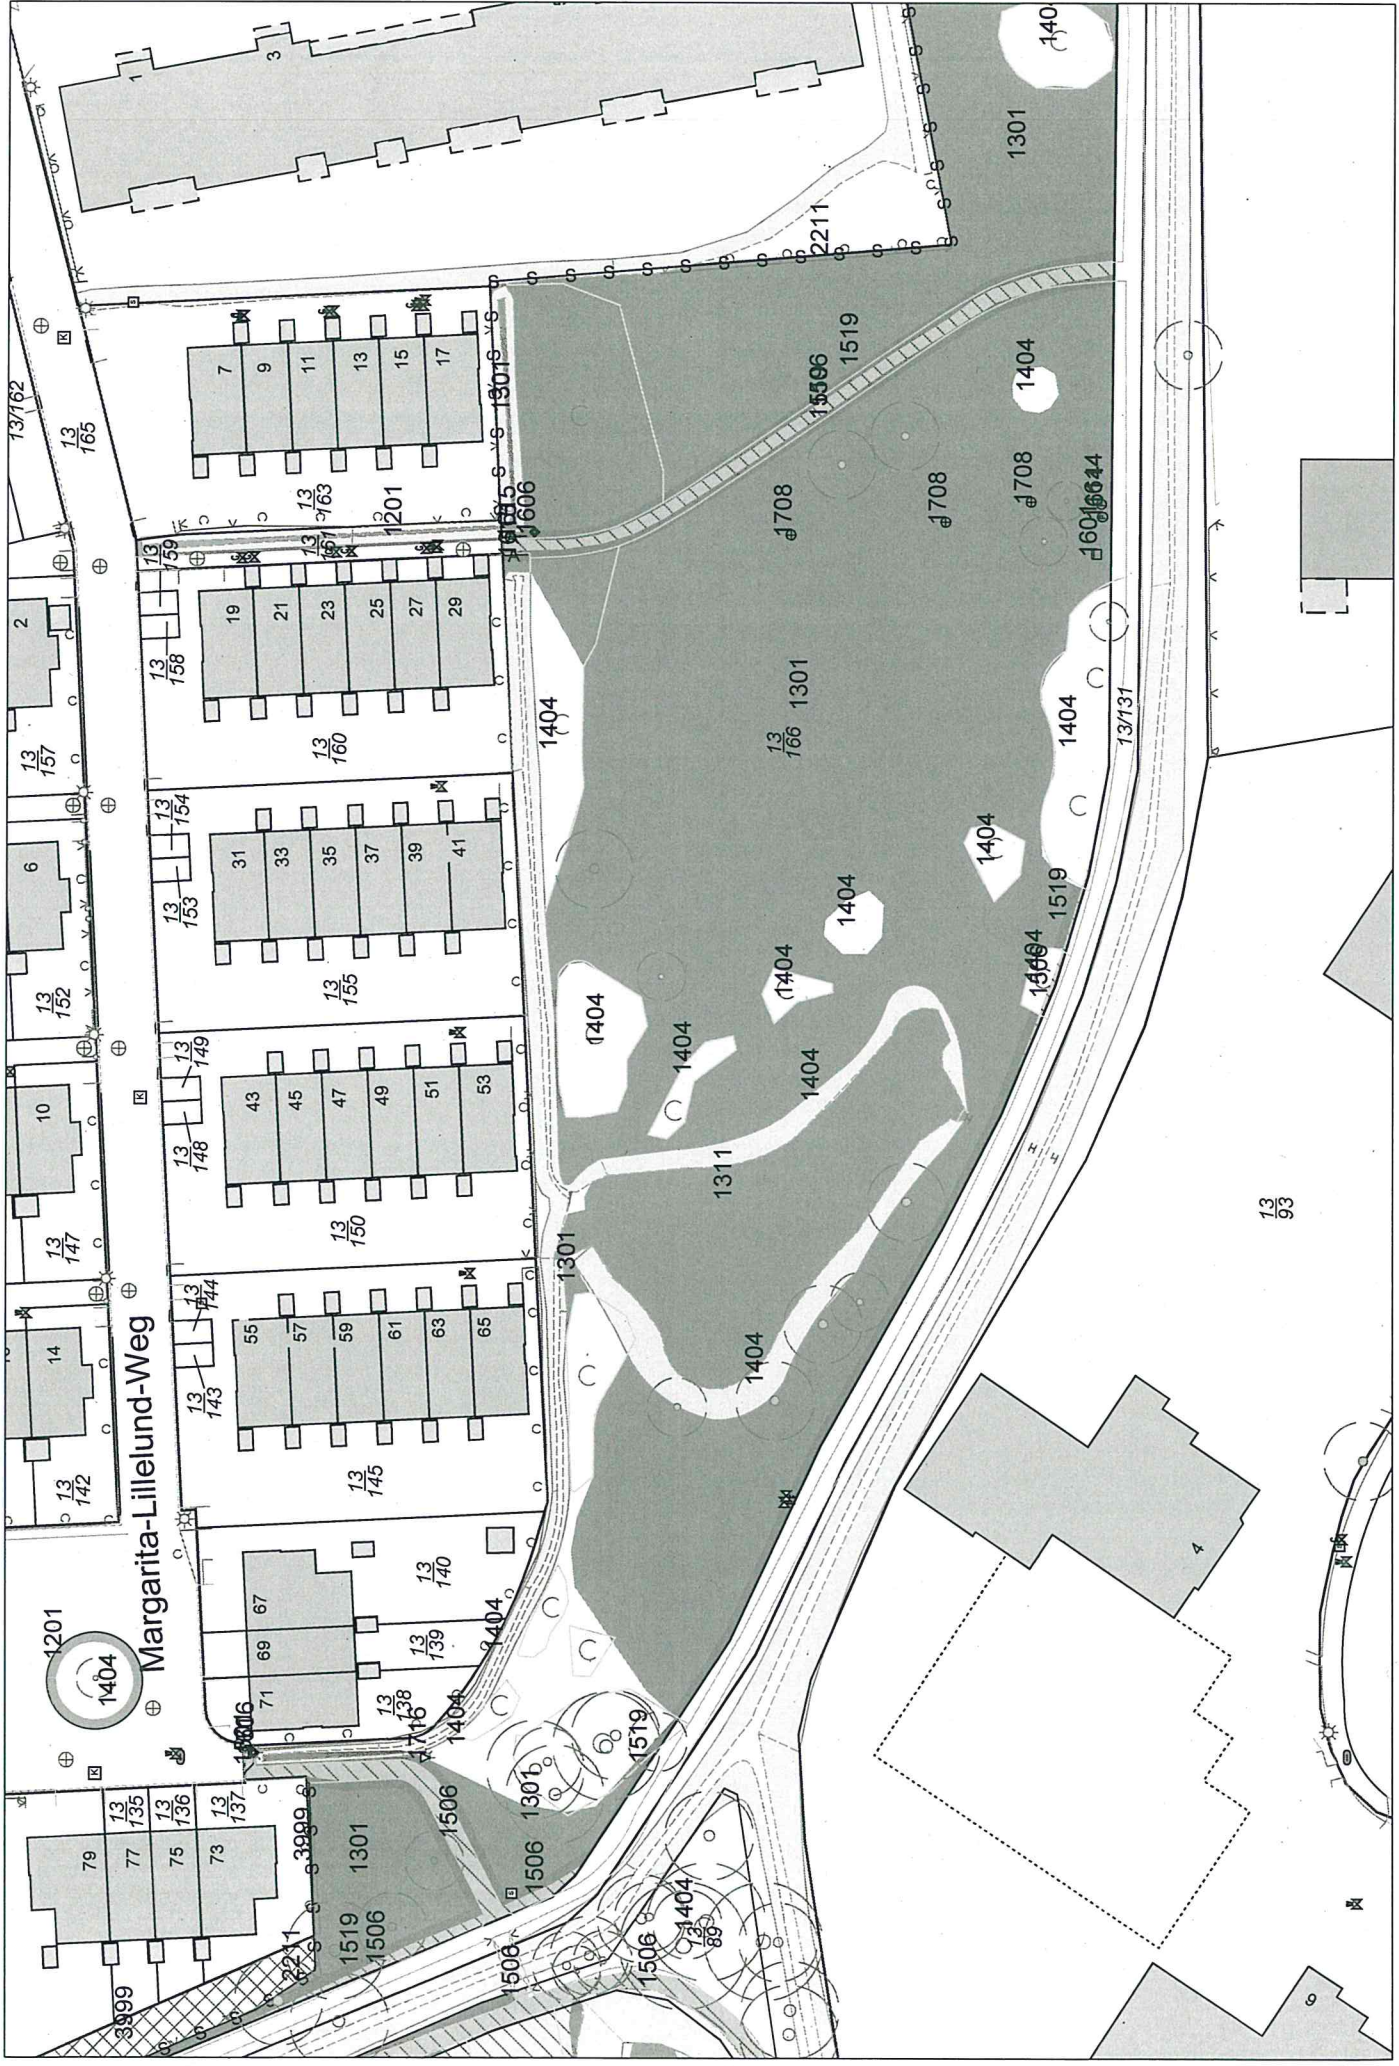





1:750



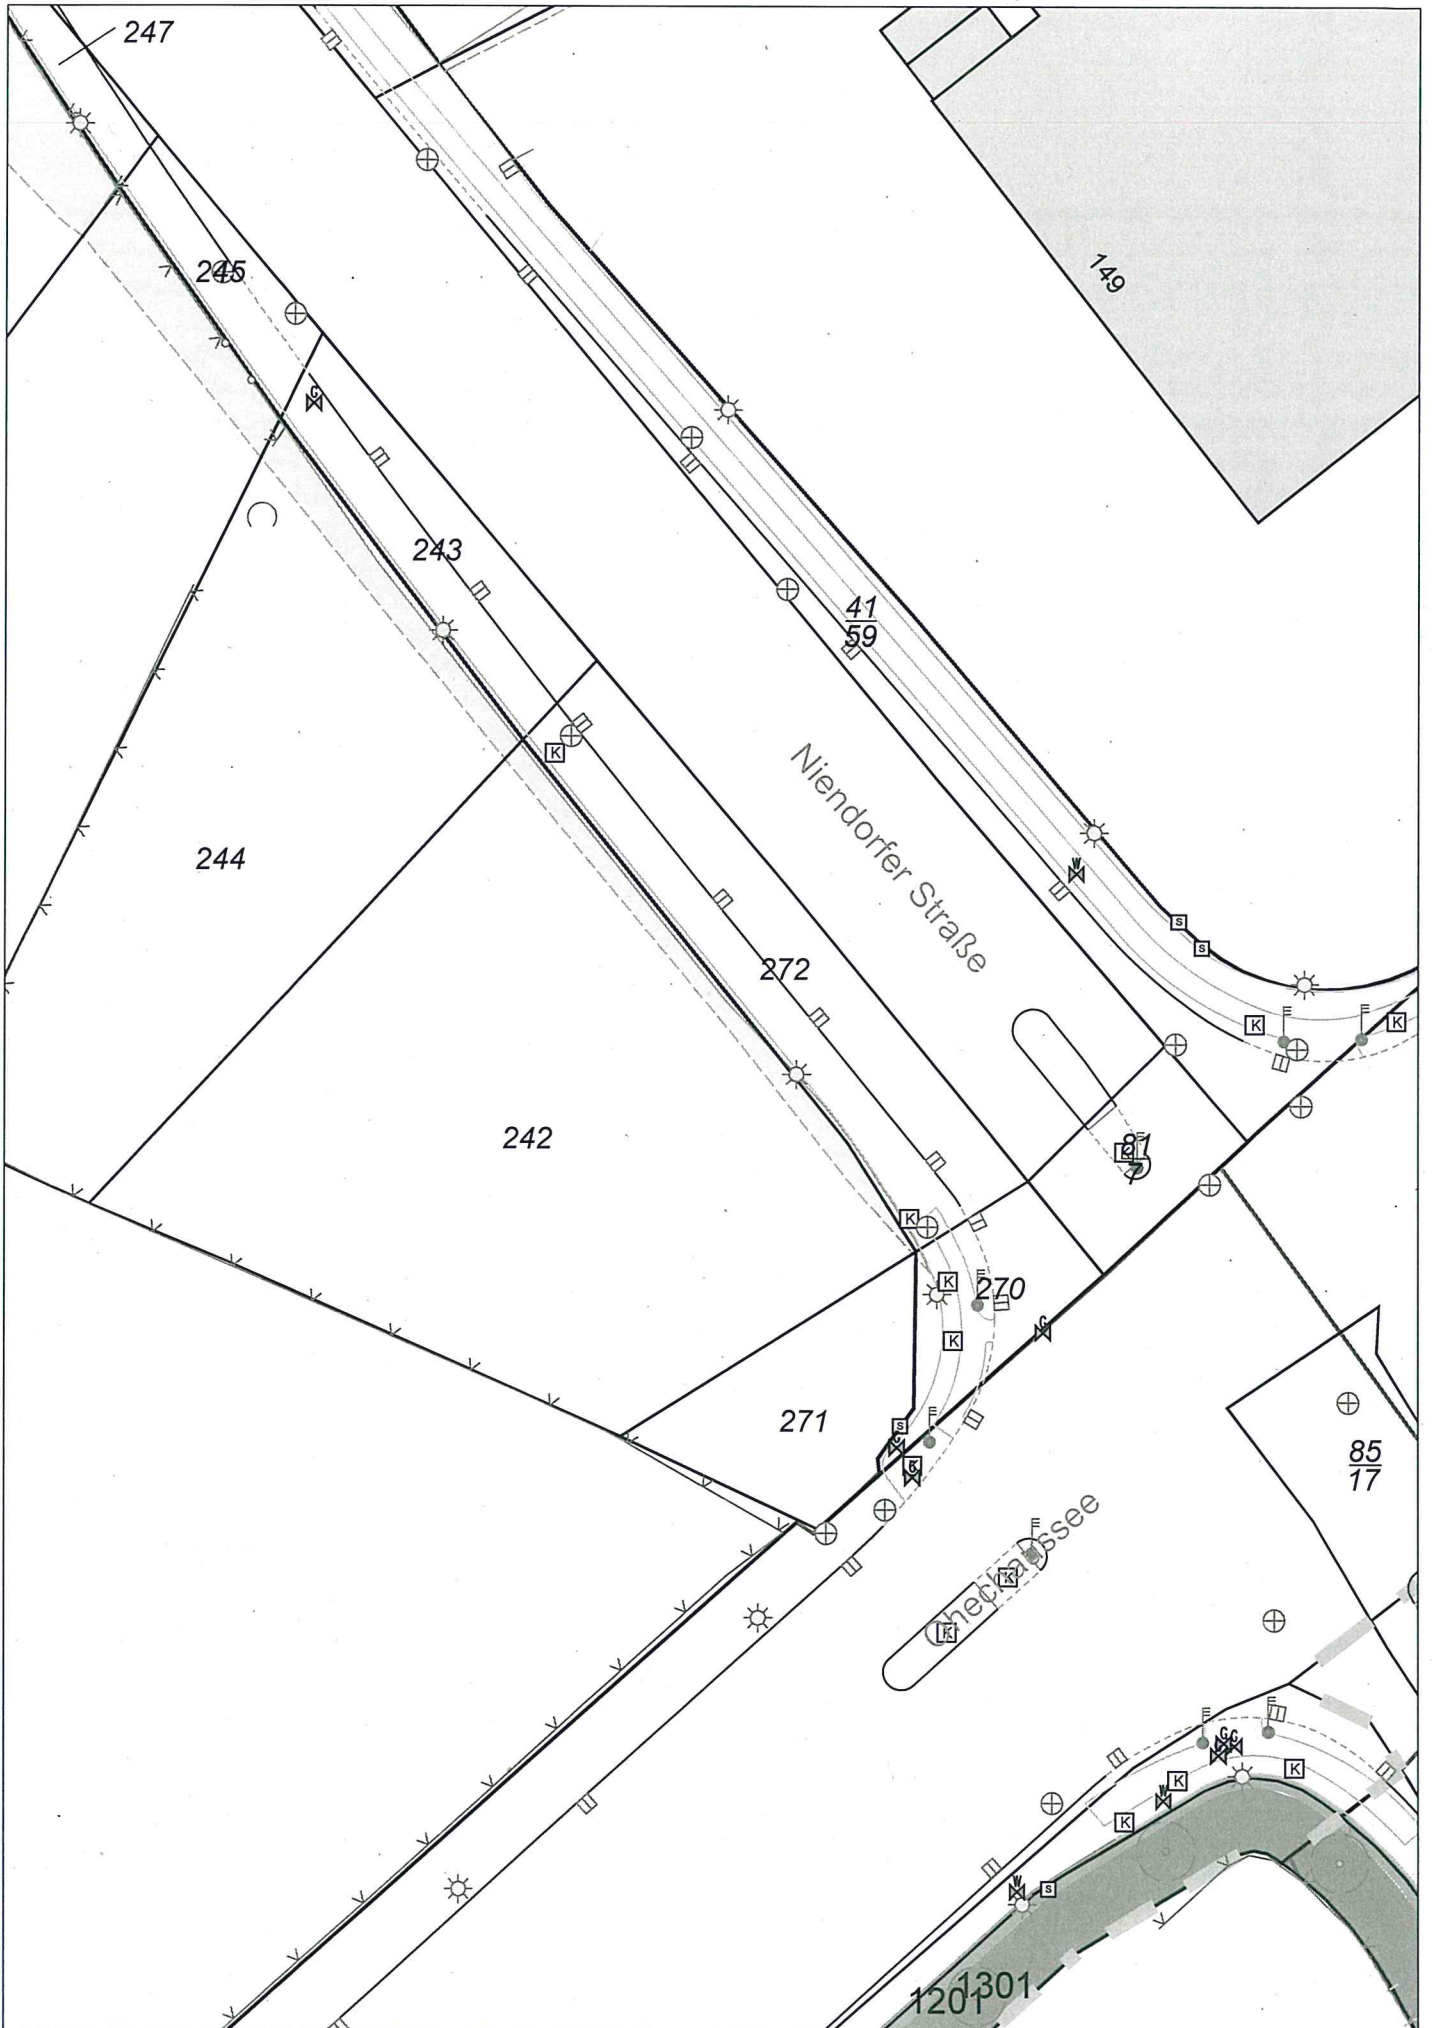

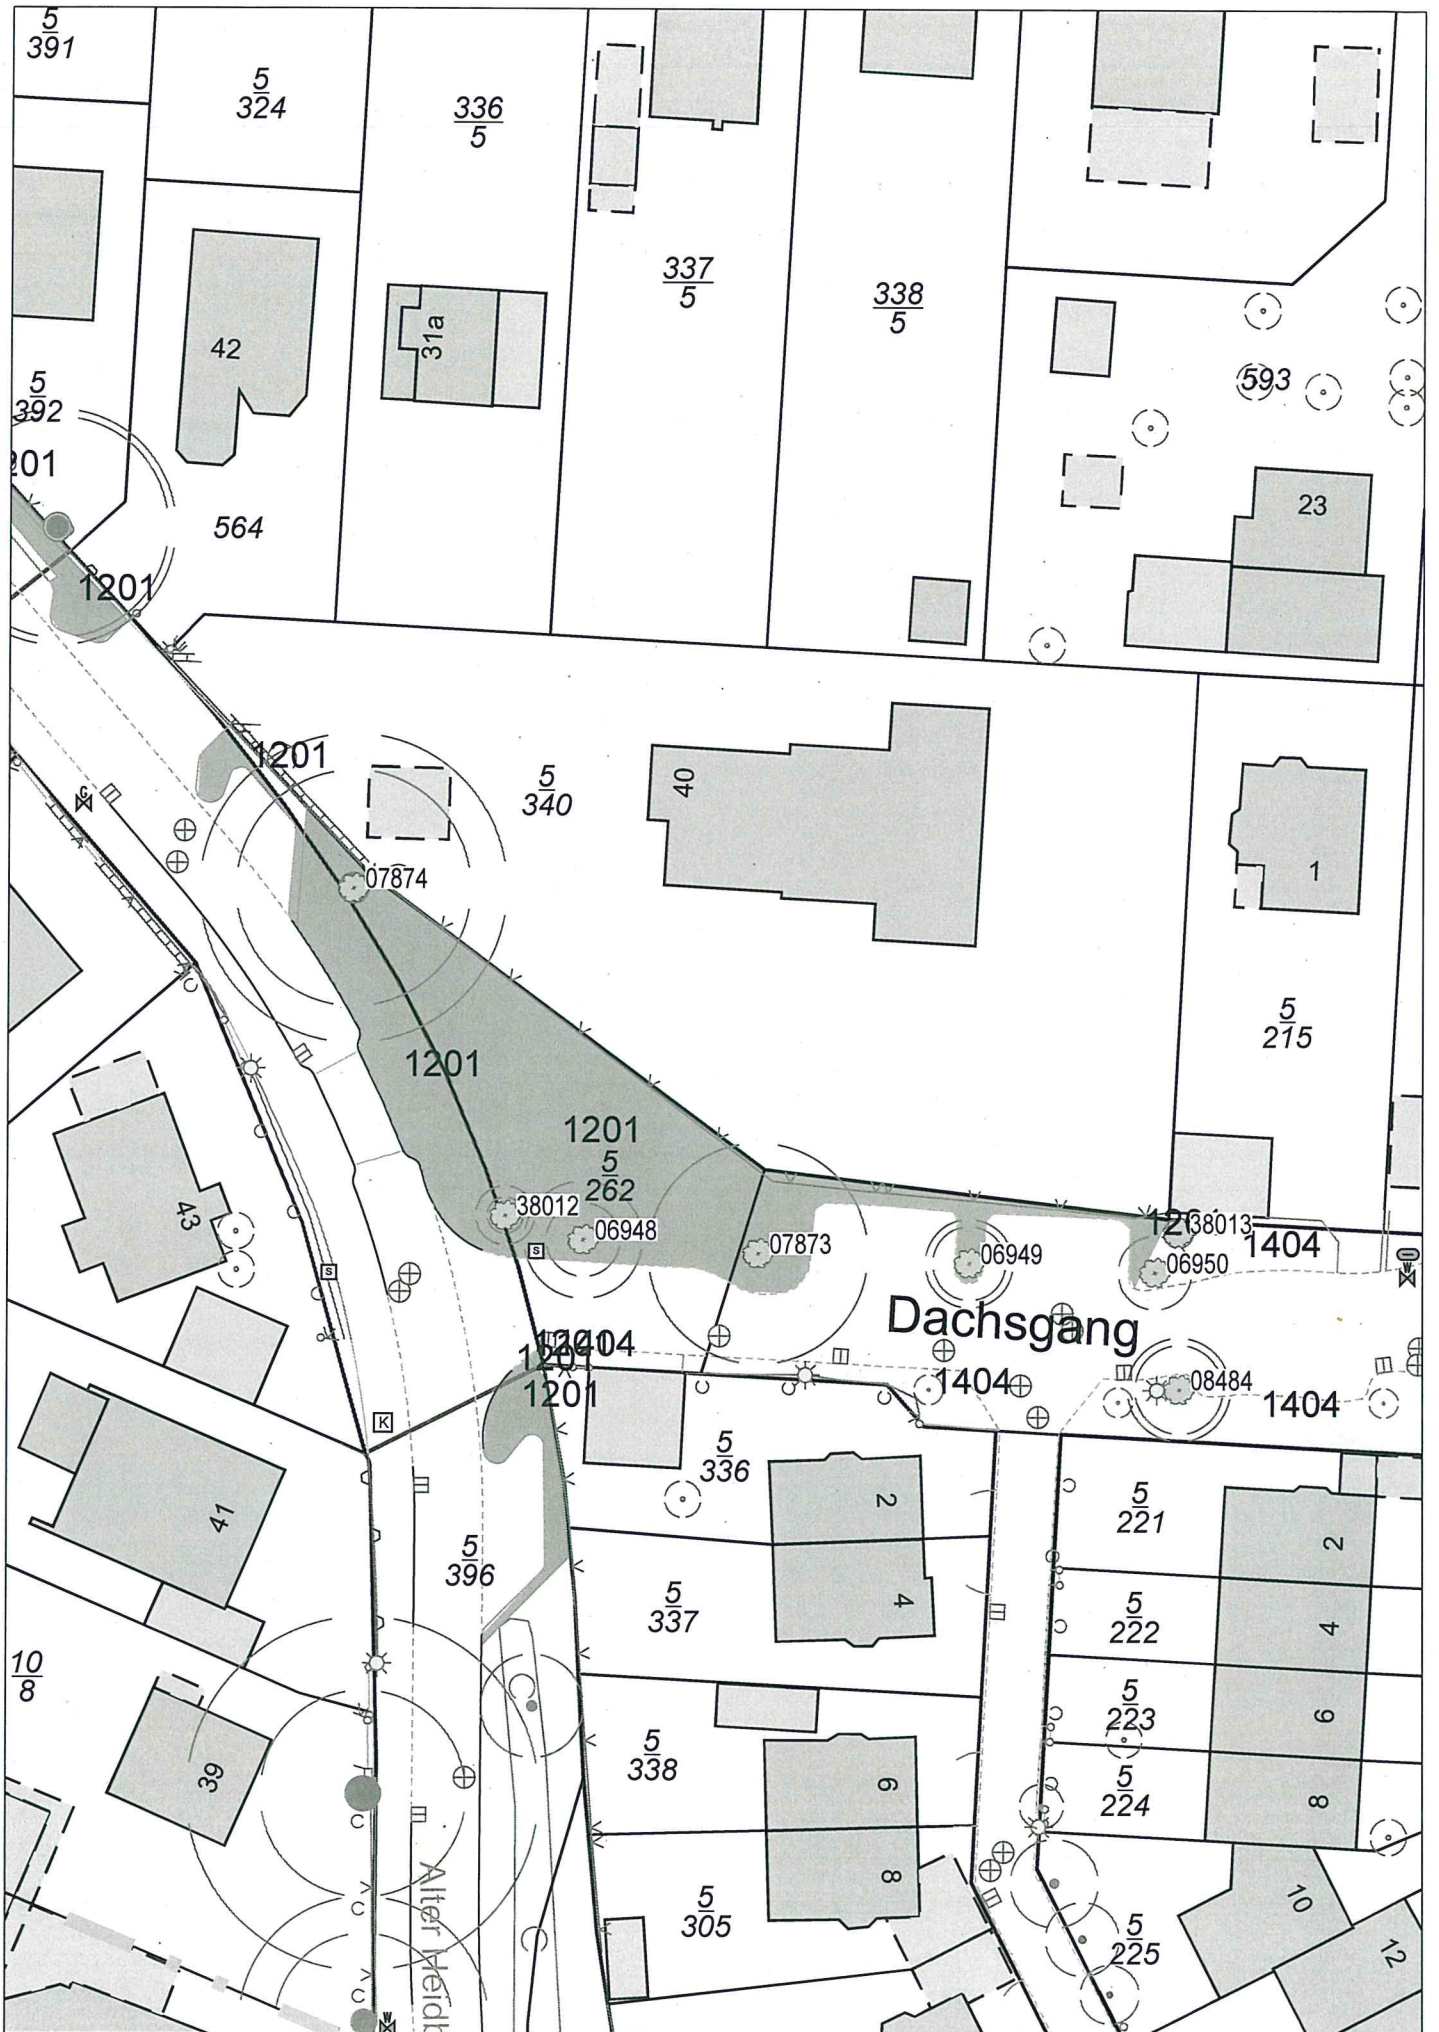

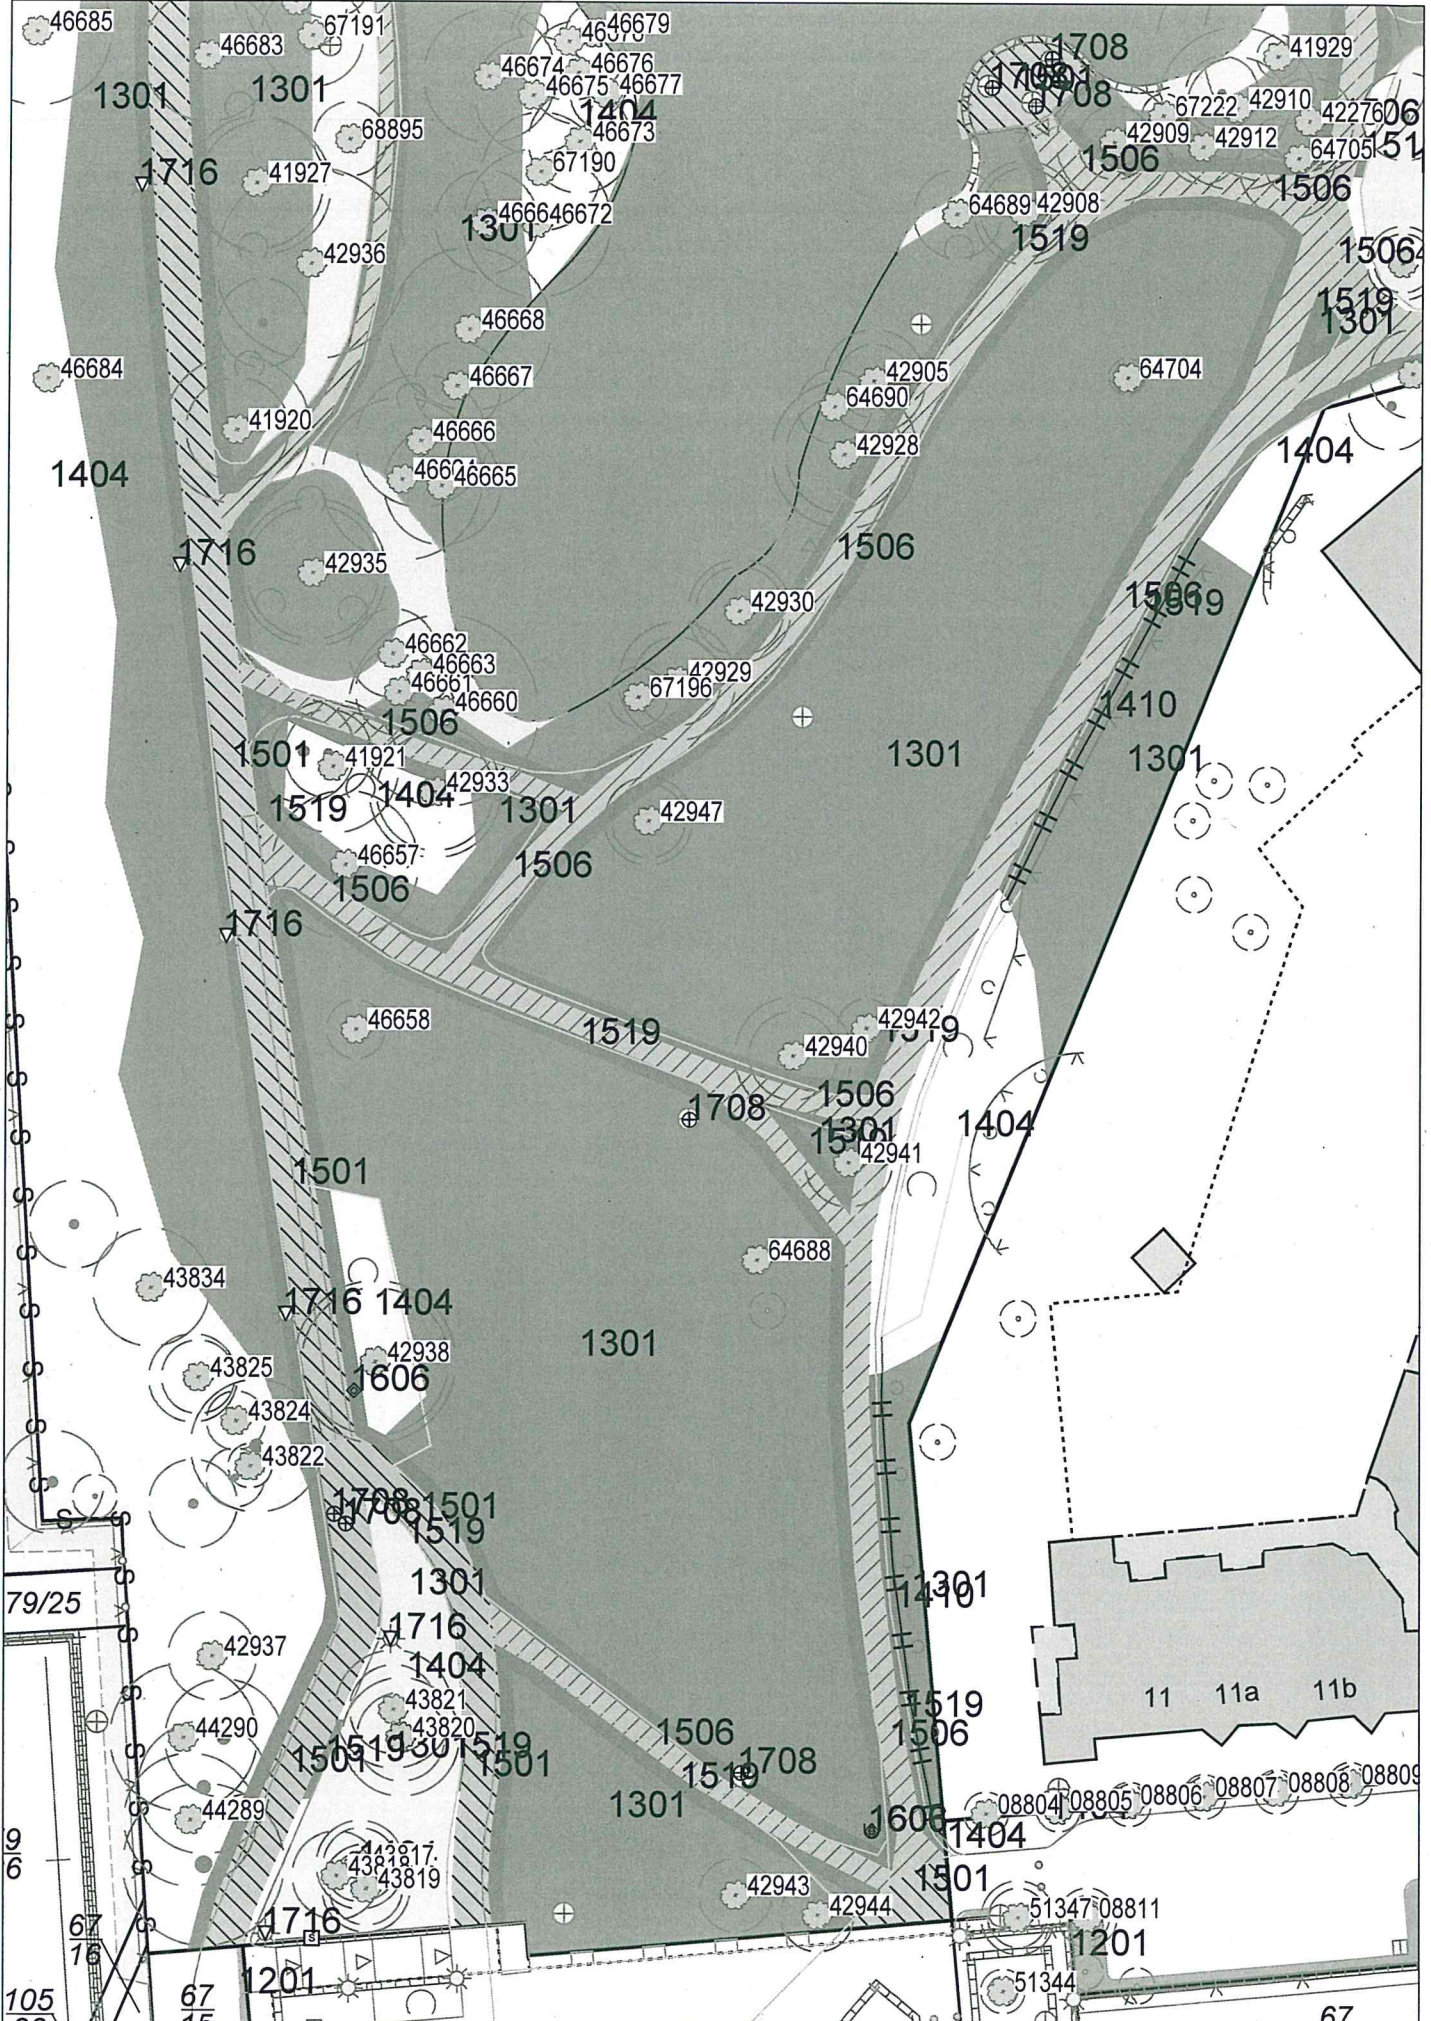



113 m²
 100 m²
 92 m²
 80 m²
 164 m²
 194 m²


Lüdemannpark
 Wildblumen

min 20 cm tief
 normaler
 Obstbau

0057-180

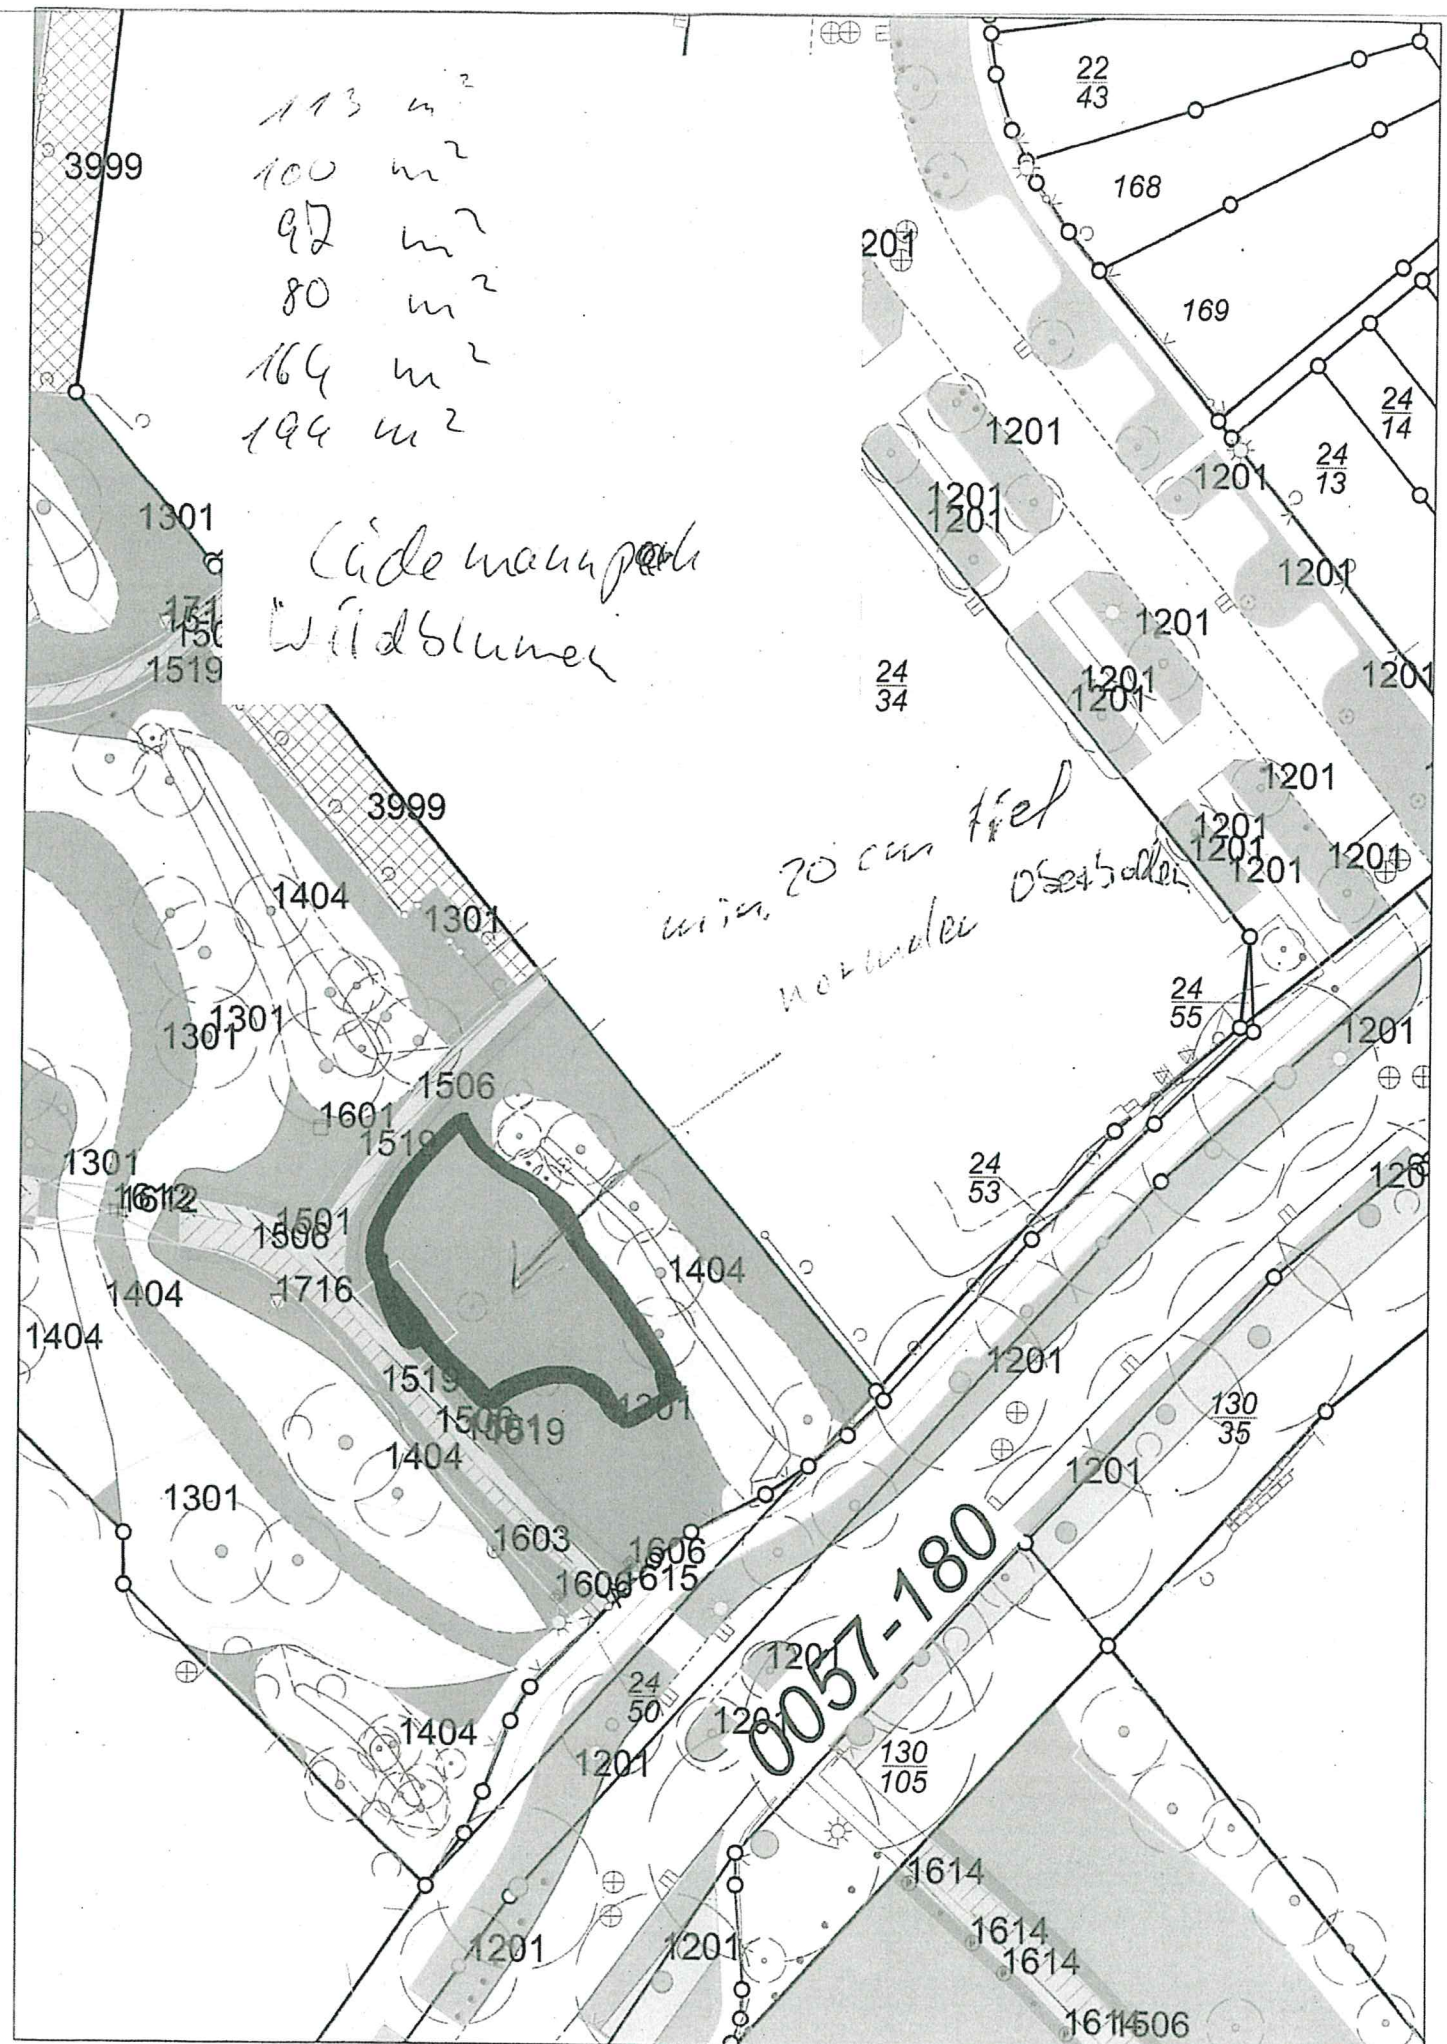

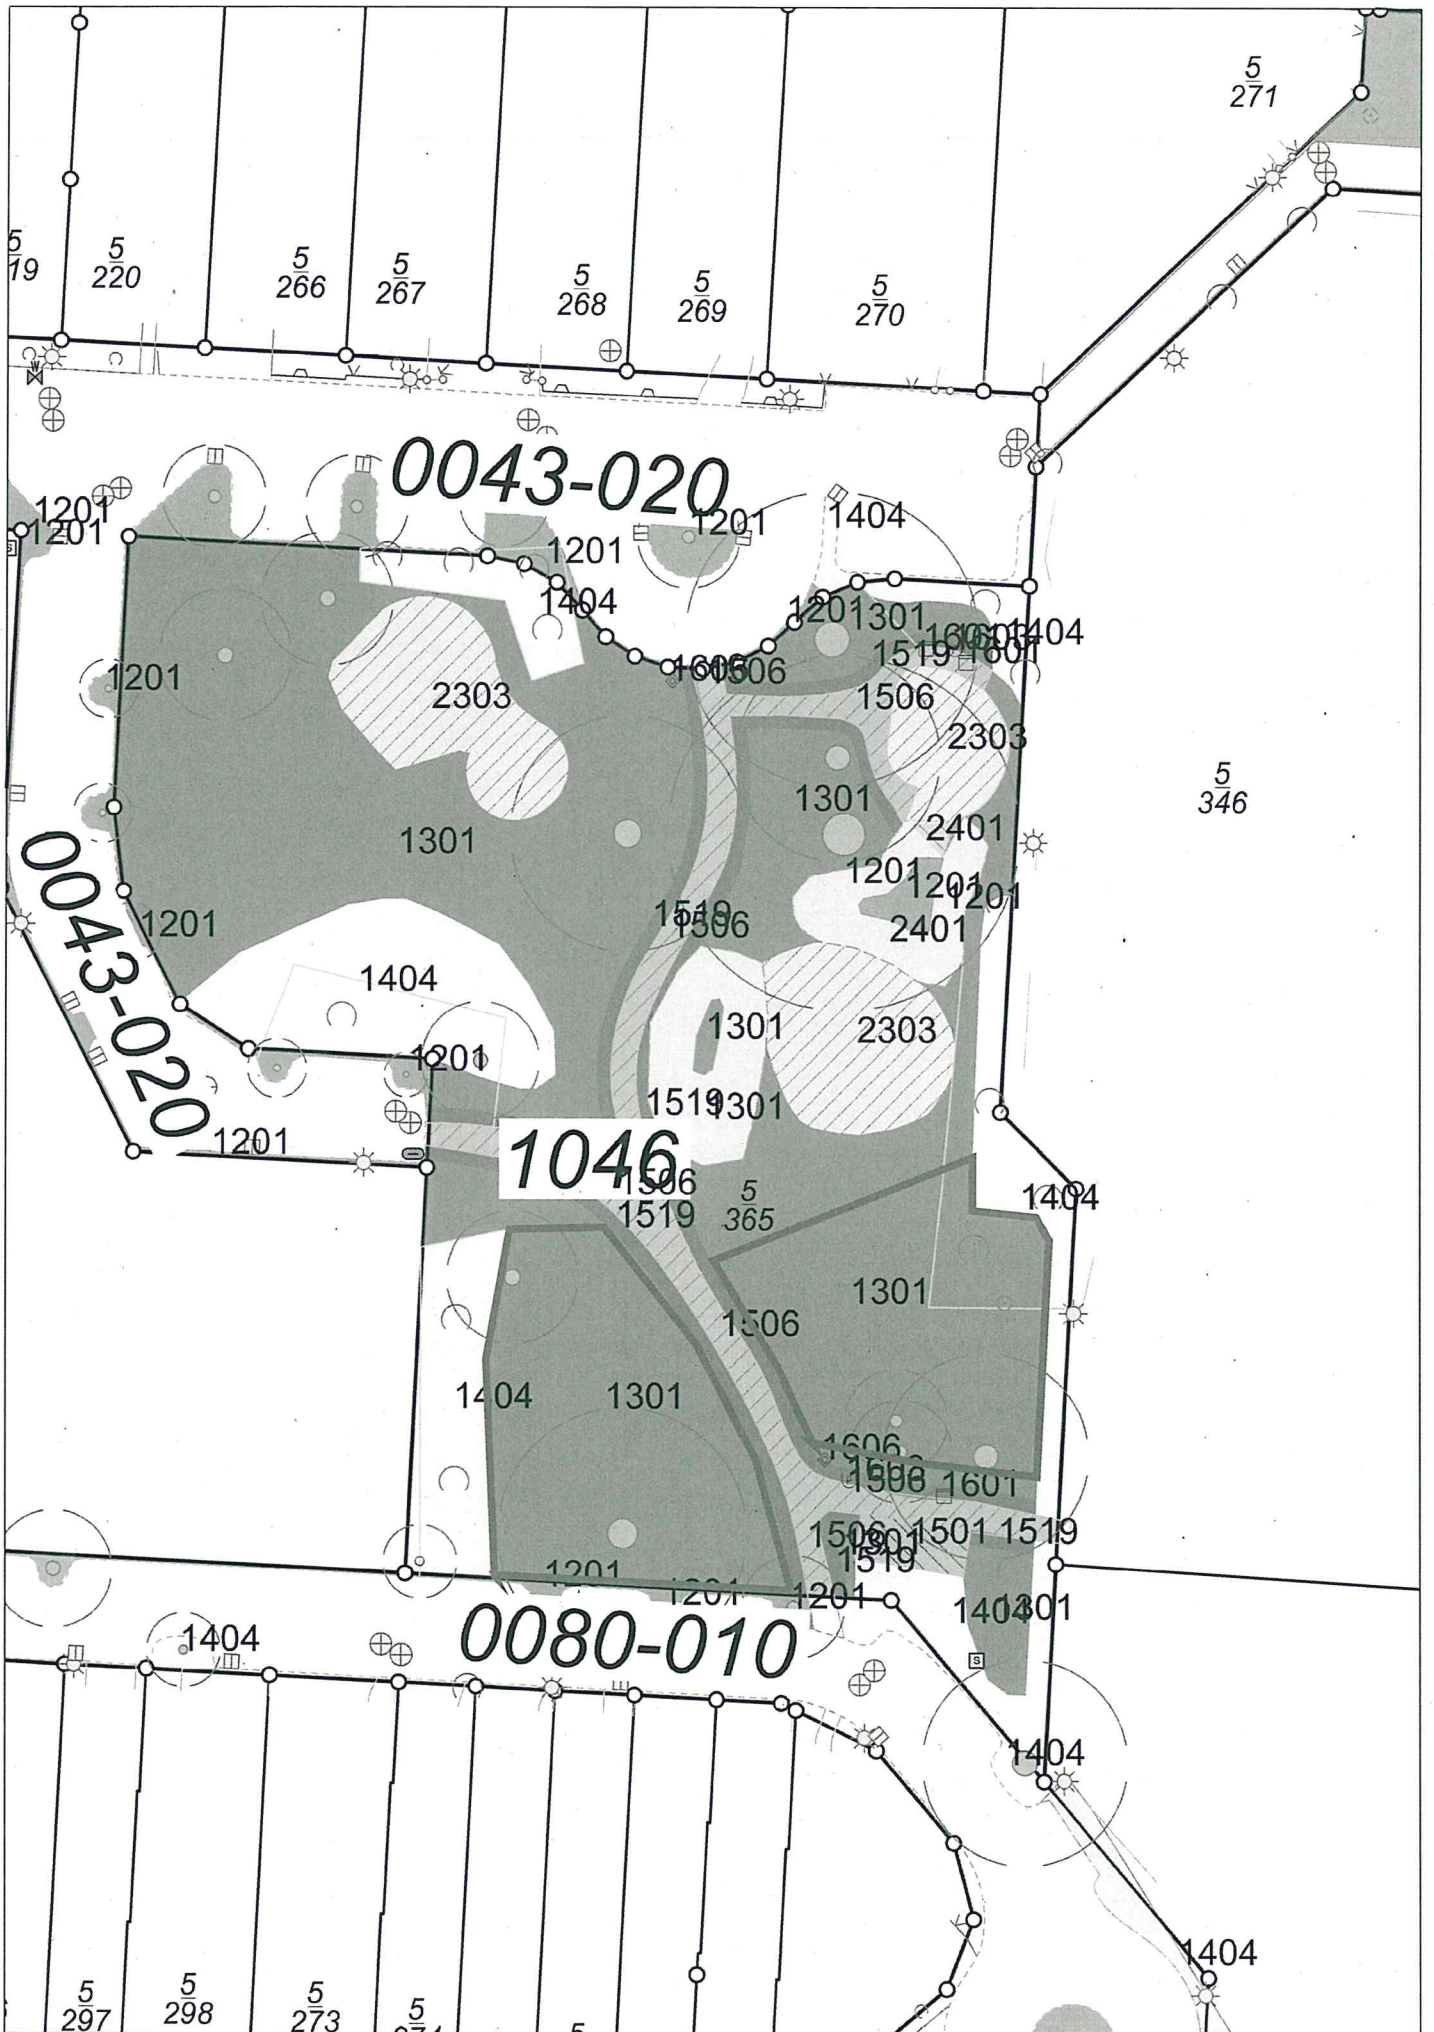

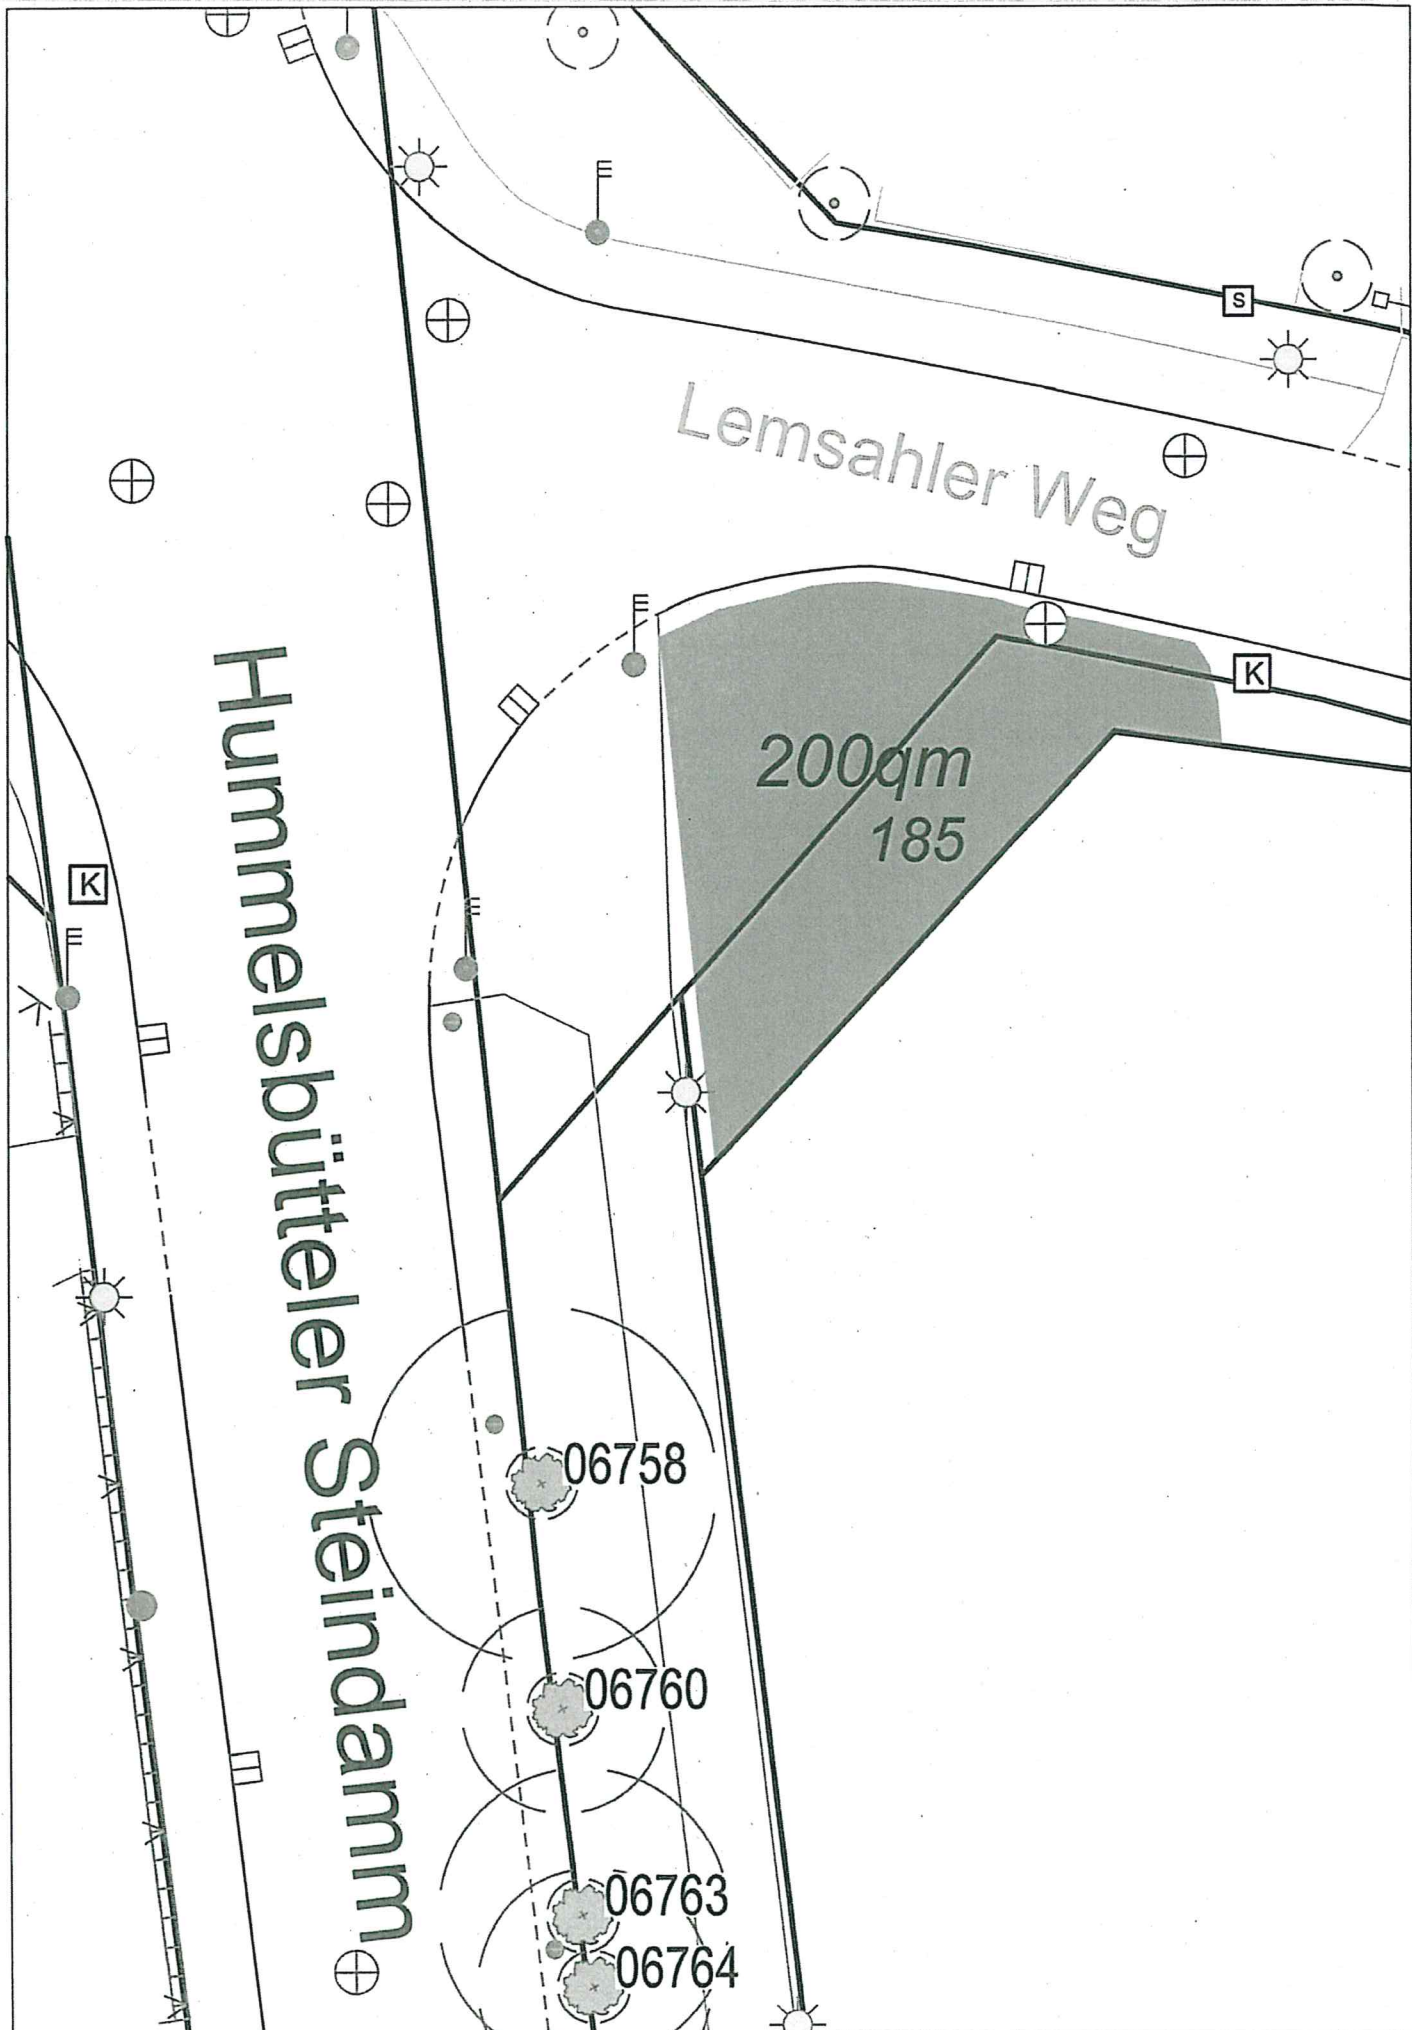

Hummelsbütteler Steindamm

Lemsahler Weg

200qm
185

- 06758
- 06760
- 06763
- 06764