

Legende:

BGF


Maßstab: 1:750



**Verkaufsfläche:**  
 EG: BGF ca. 6.100 m<sup>2</sup>  
 1.OG: BGF ca. 3.150 m<sup>2</sup>  
 gesamt BGF ca. 9.250 m<sup>2</sup>  
 → 75% von ca. 9.250 m<sup>2</sup>  
 → VKF ca. 6.950 m<sup>2</sup>

1. BA

2. BA

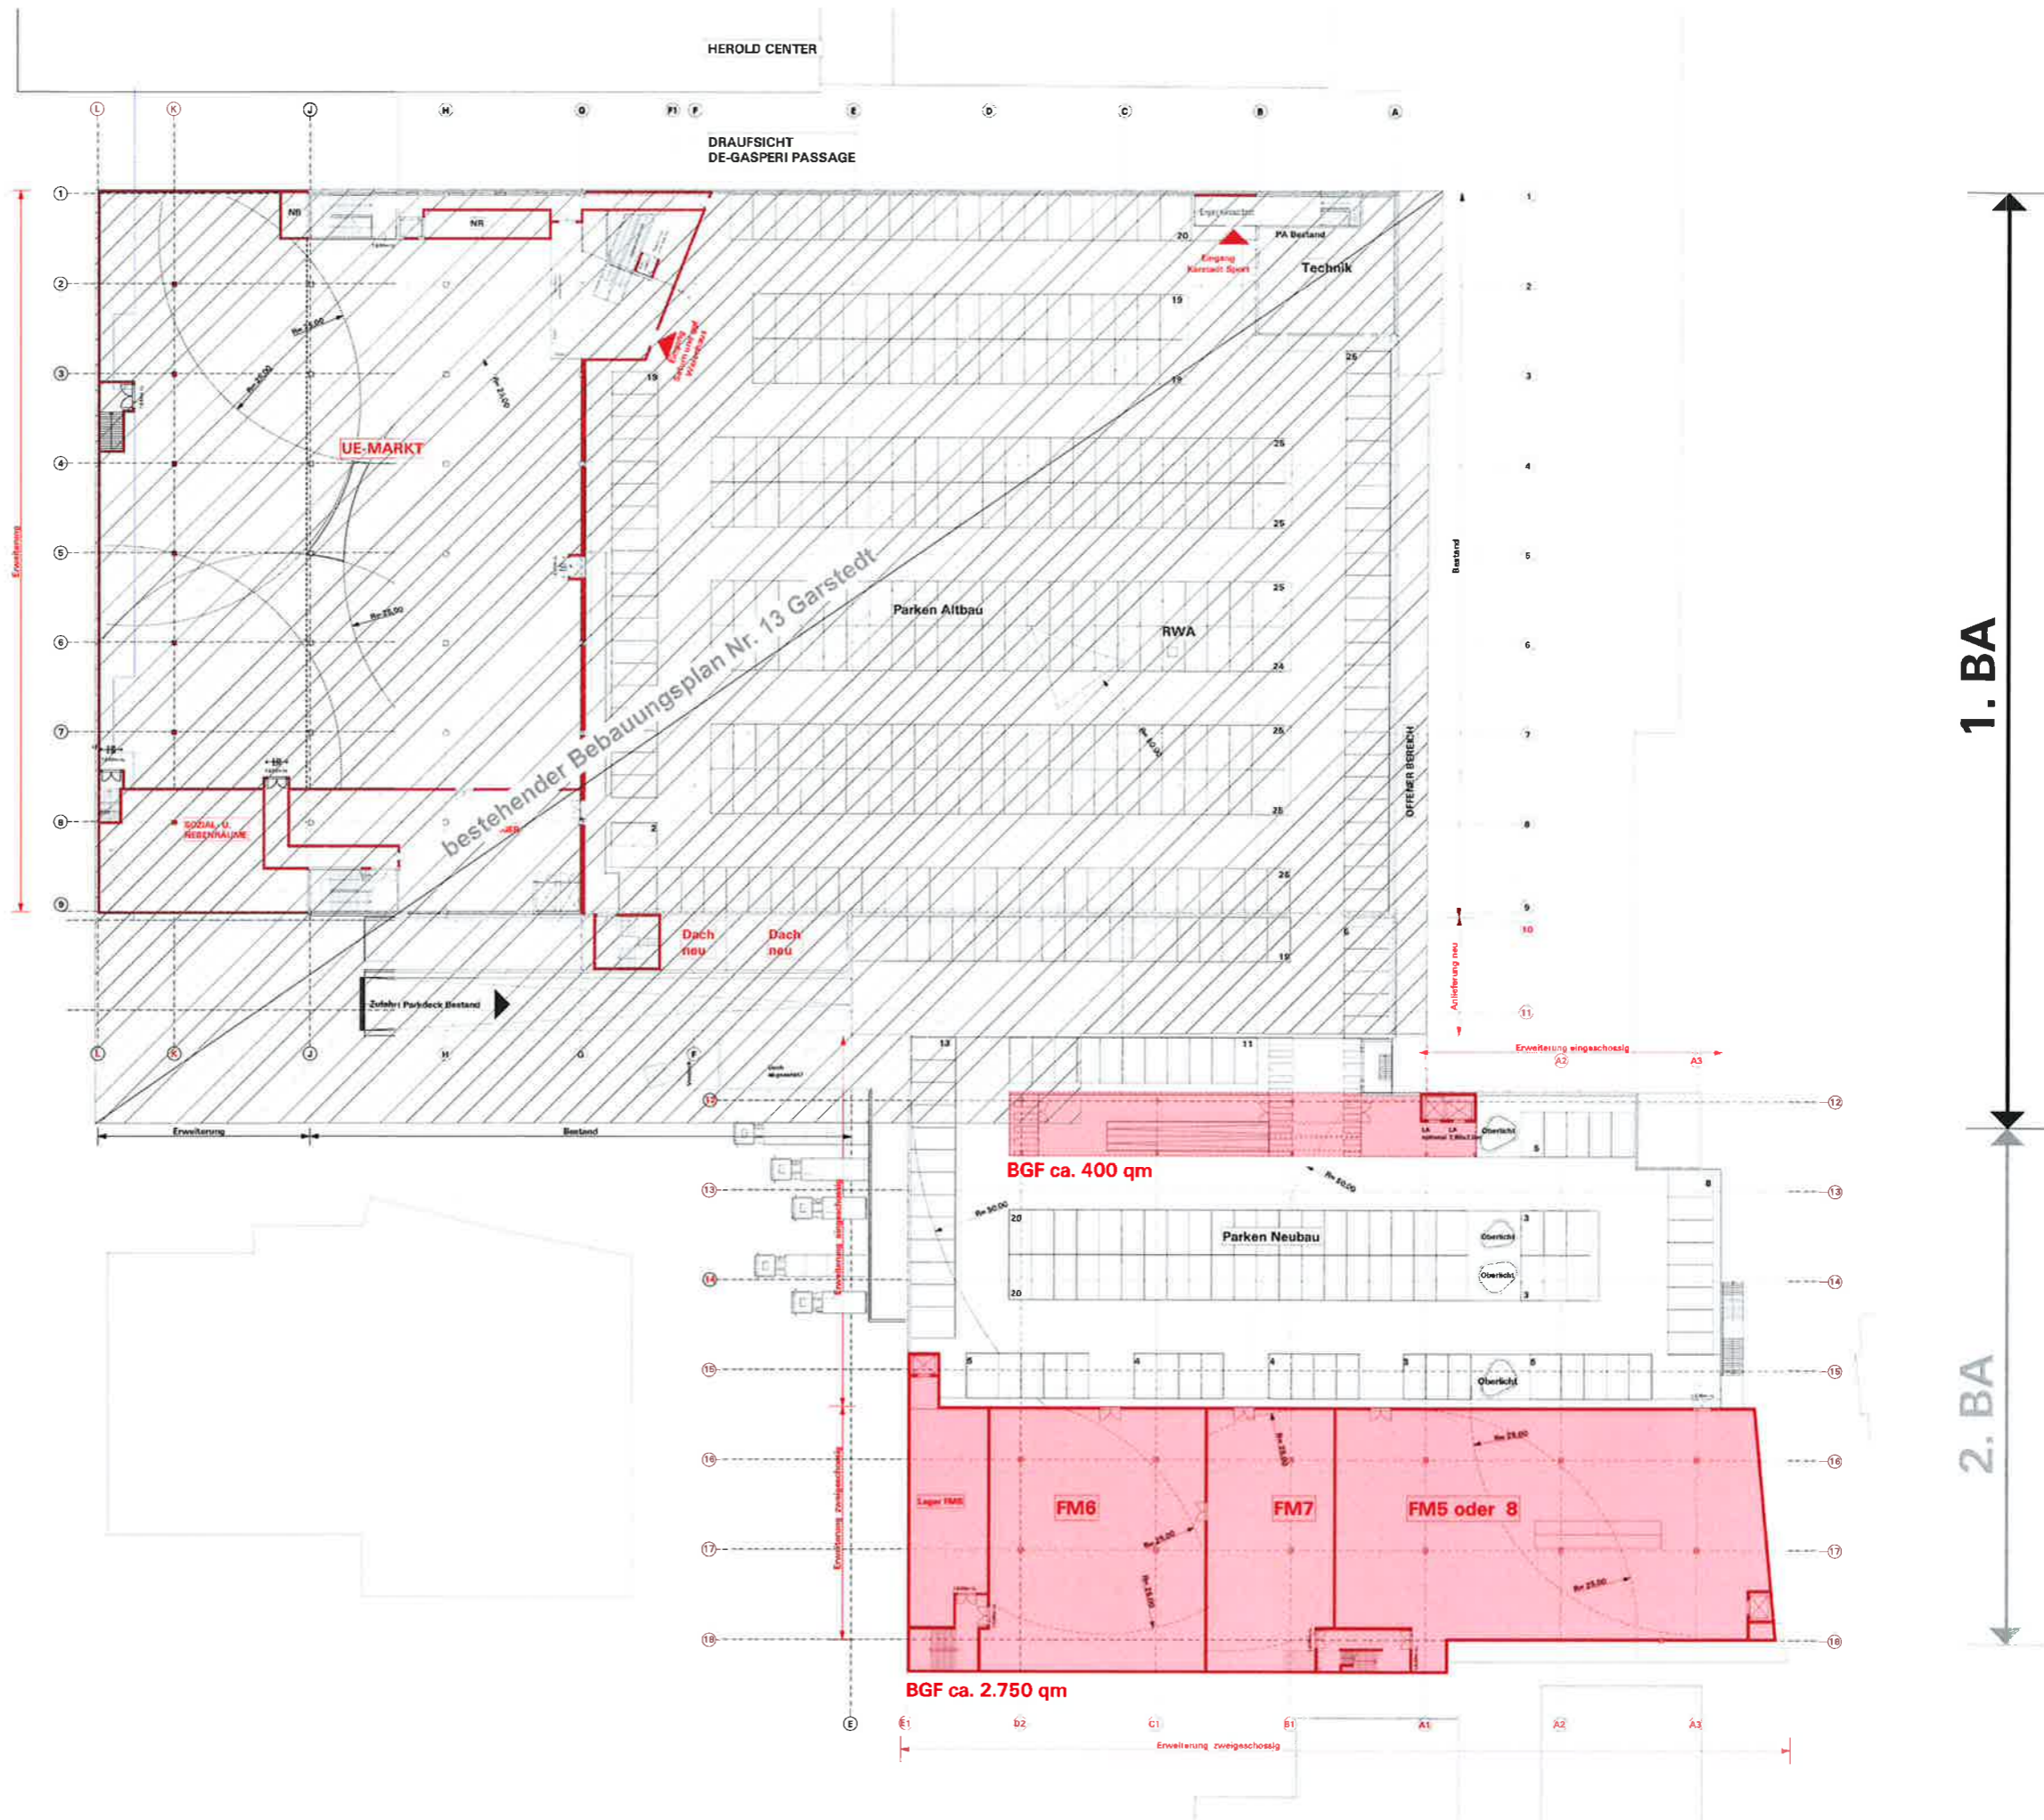

Legende:

BGF

Maßstab: 1:750





