


# Anlage 1

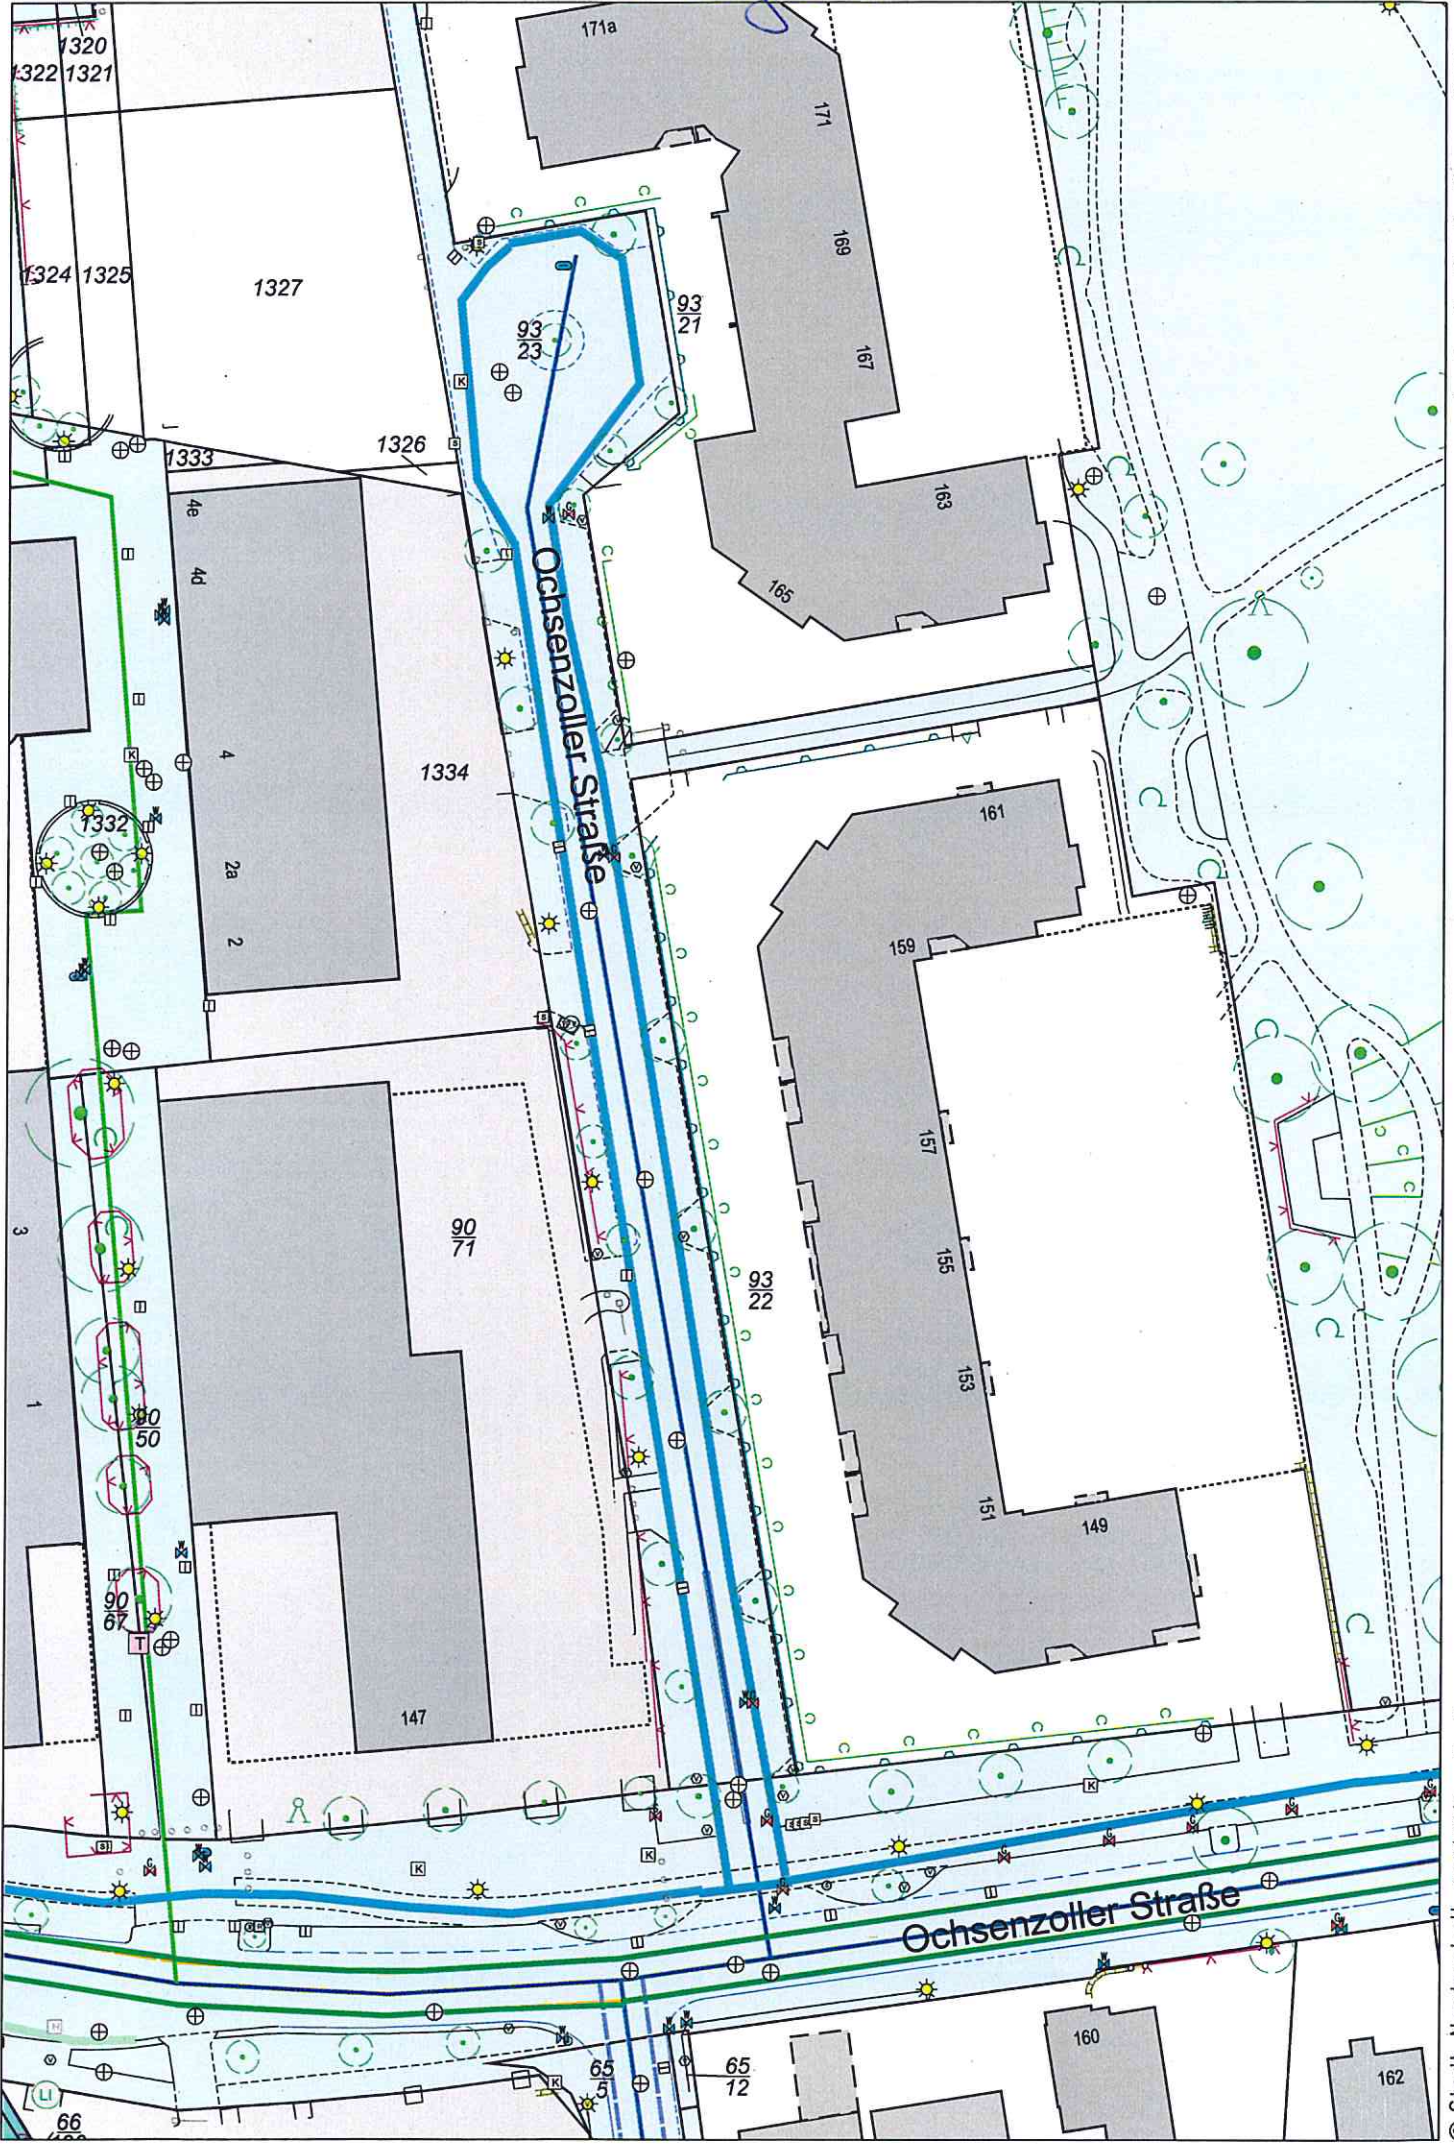

1:700  
0 4 8 12 16 20 m