


0+190,00

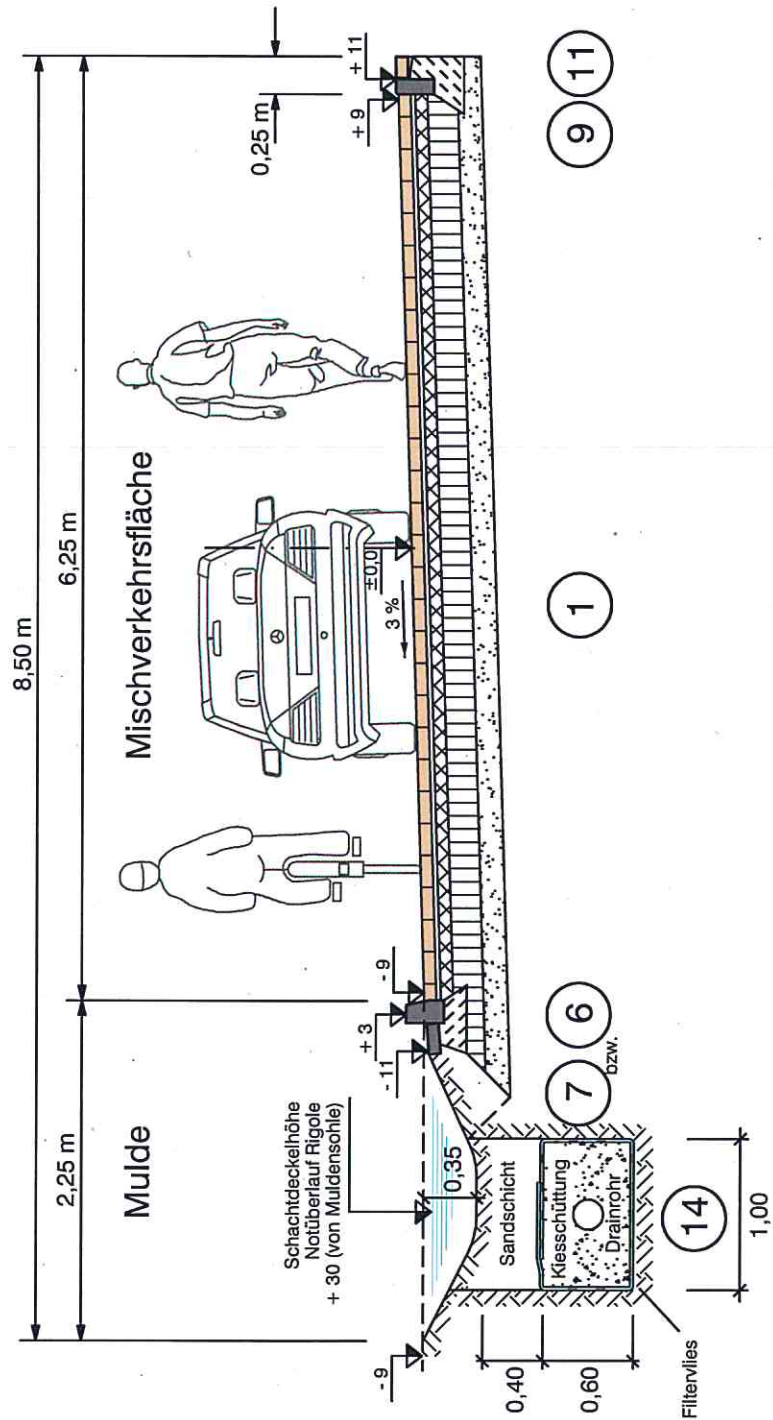

Anlage zu B 16/0065

