



Lageplan/Grundrisse Ulzburger Str. 94 in Norderstedt

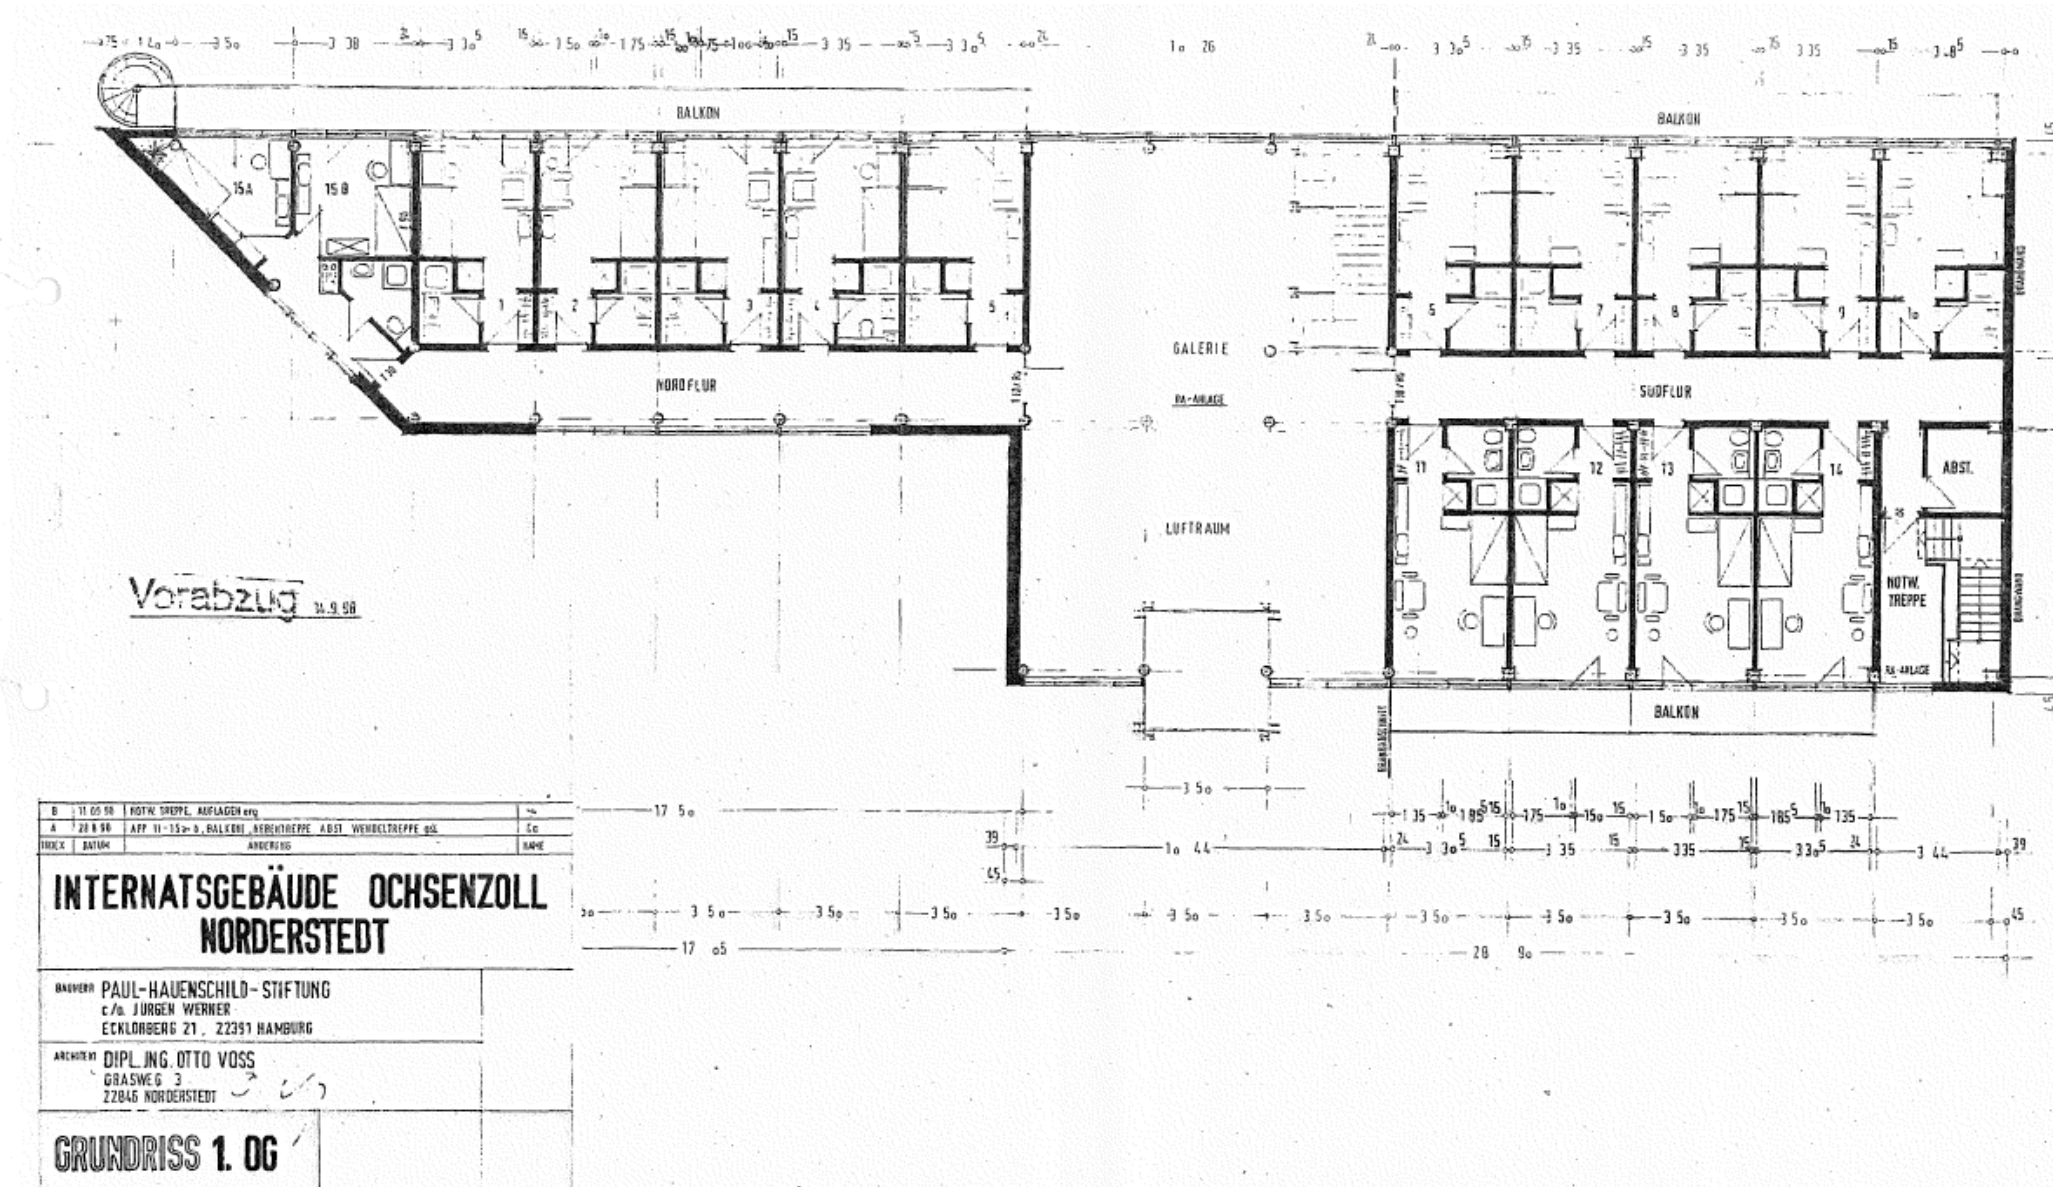

Lageplan/Grundrisse Ulzburger Str. 94 in Norderstedt

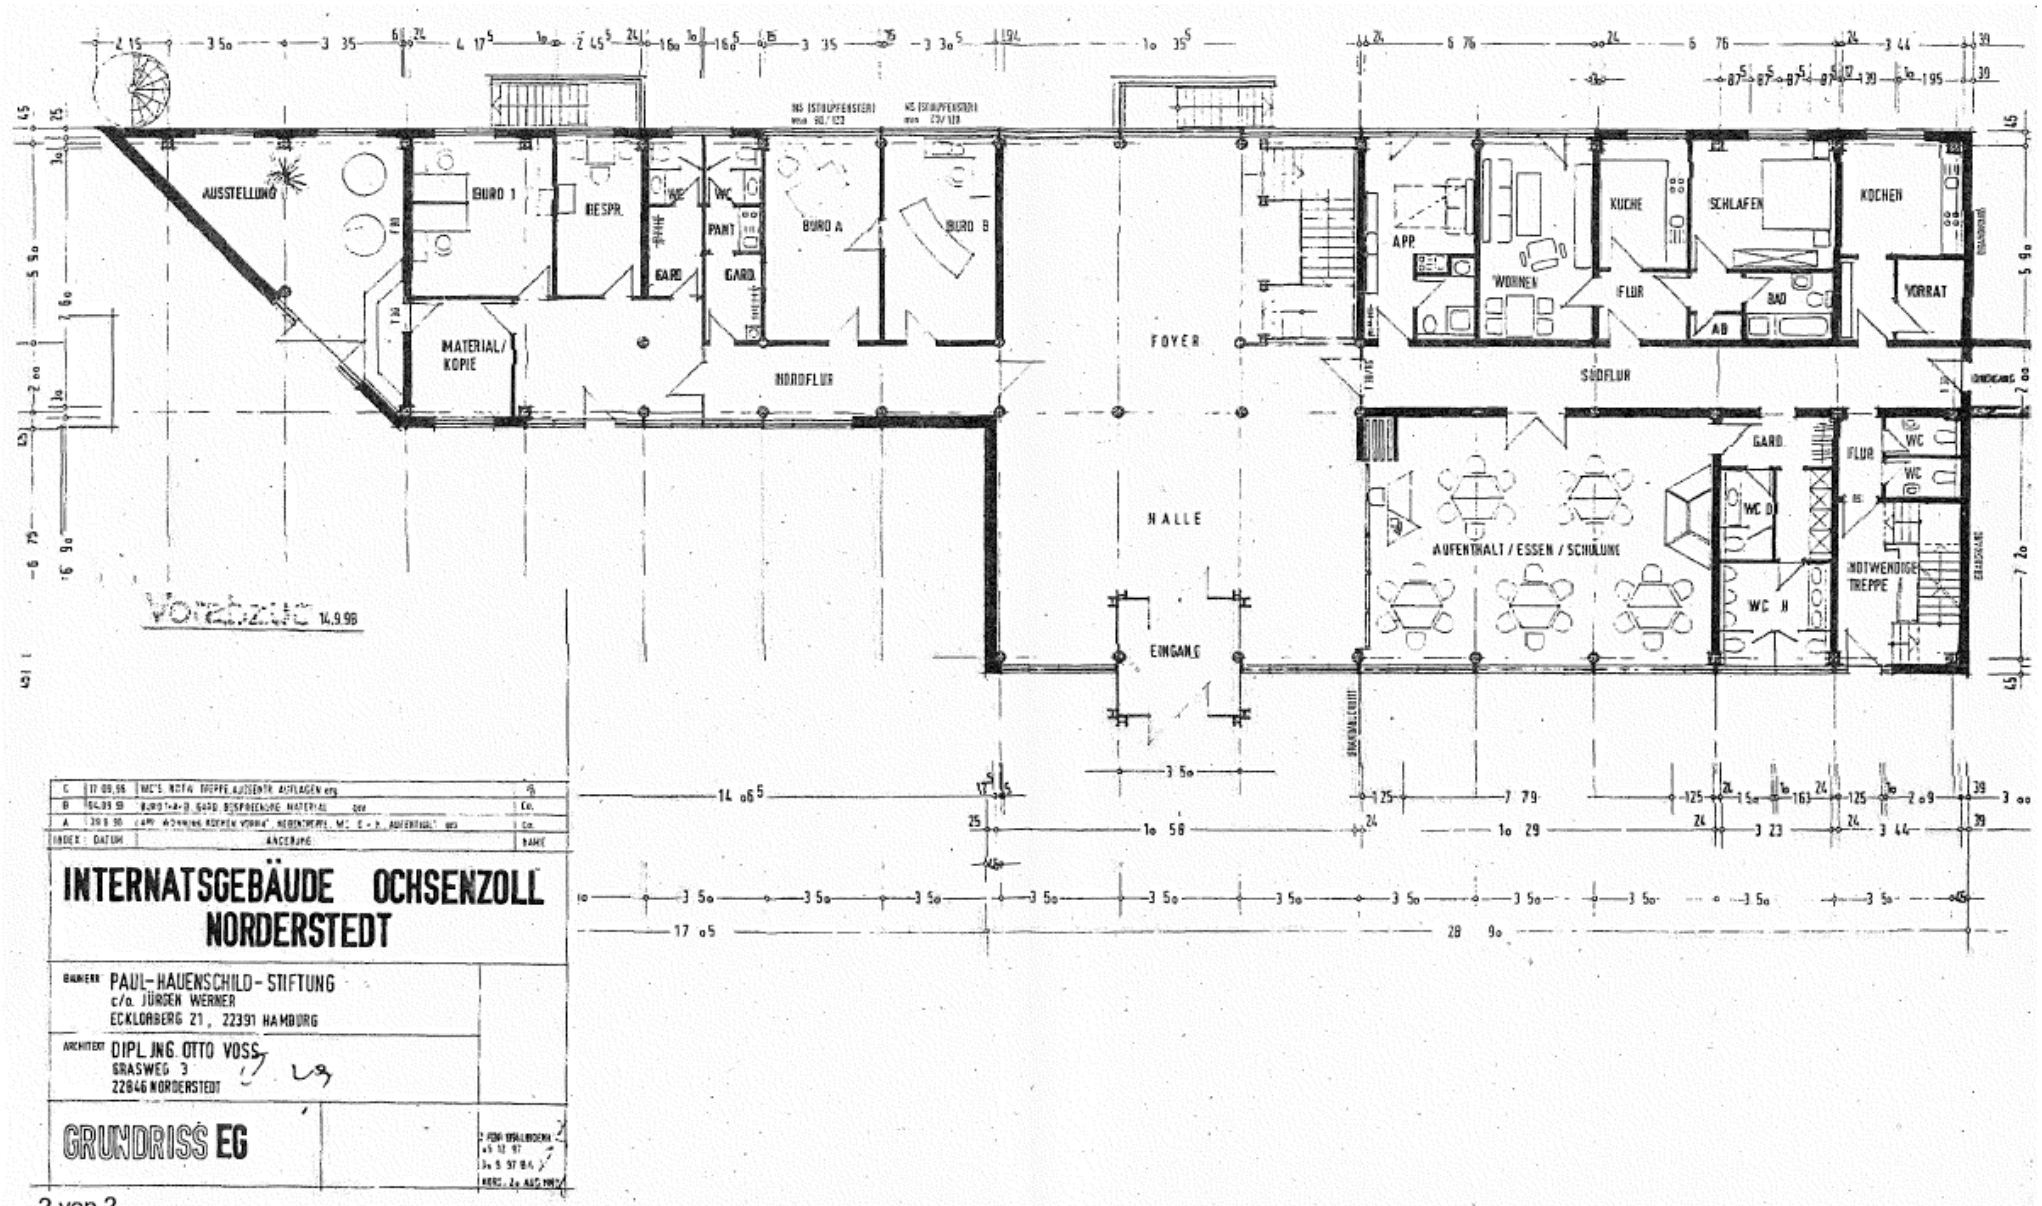

Lageplan/Grundrisse Ulzburger Str. 94 in Norderstedt

