


Anlage 3

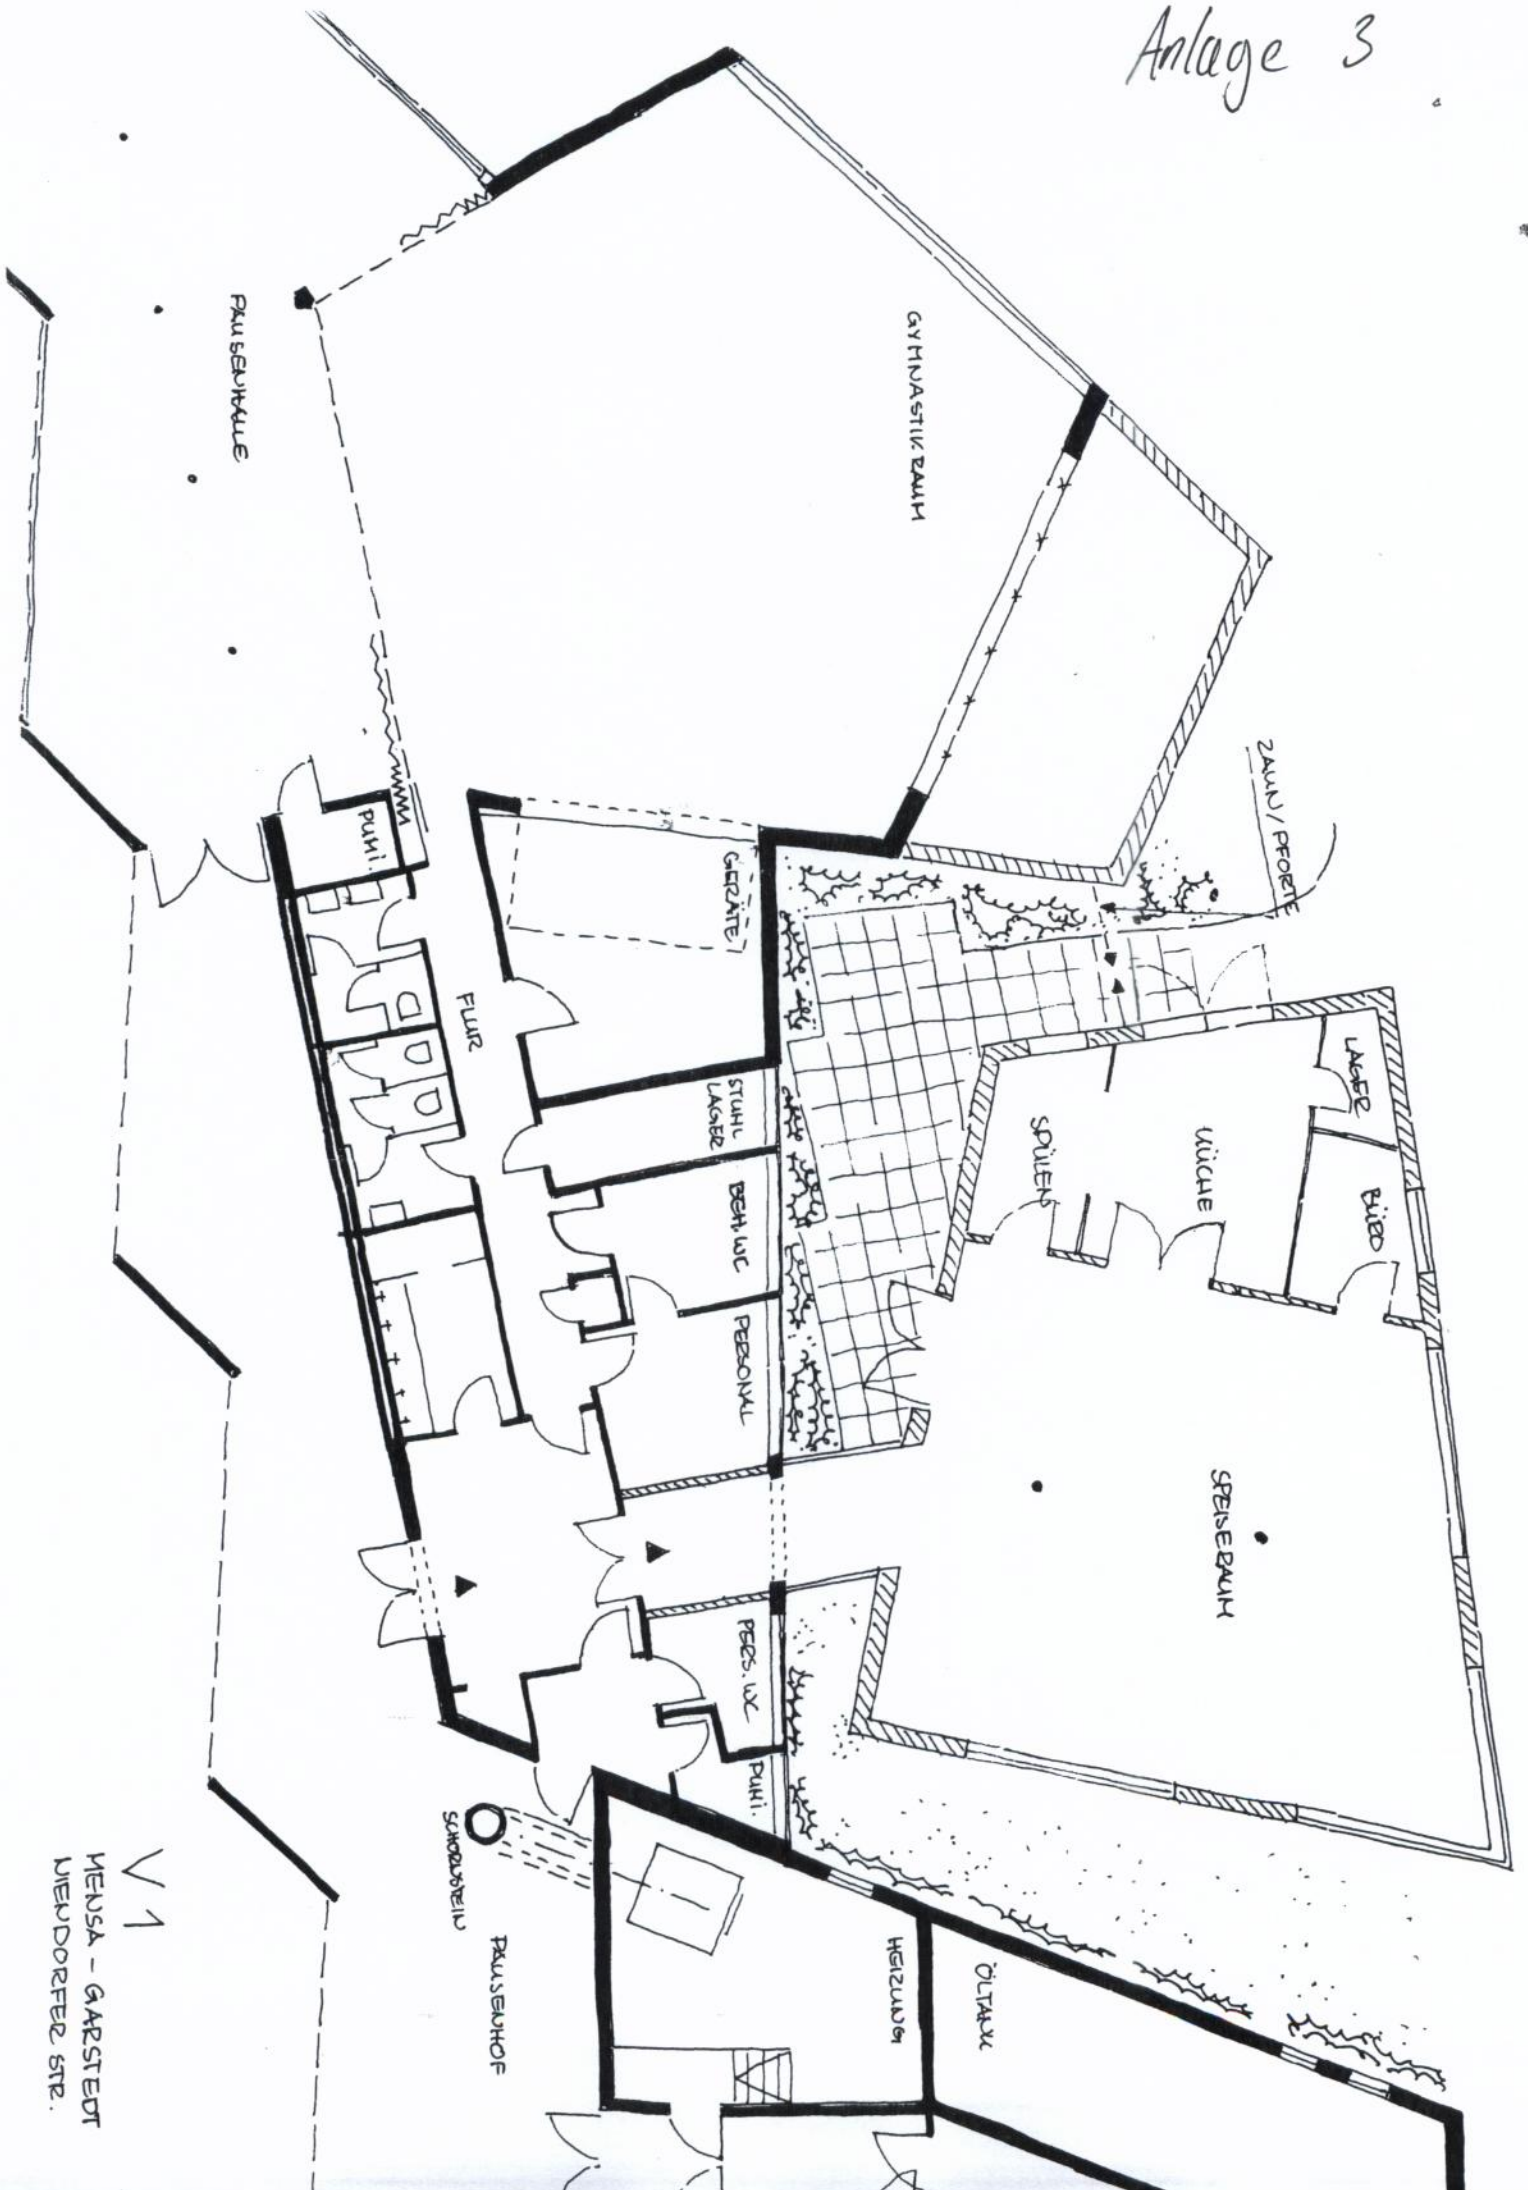

V 1
MENZA - GARSTEDT
NEUDORFER STR.